



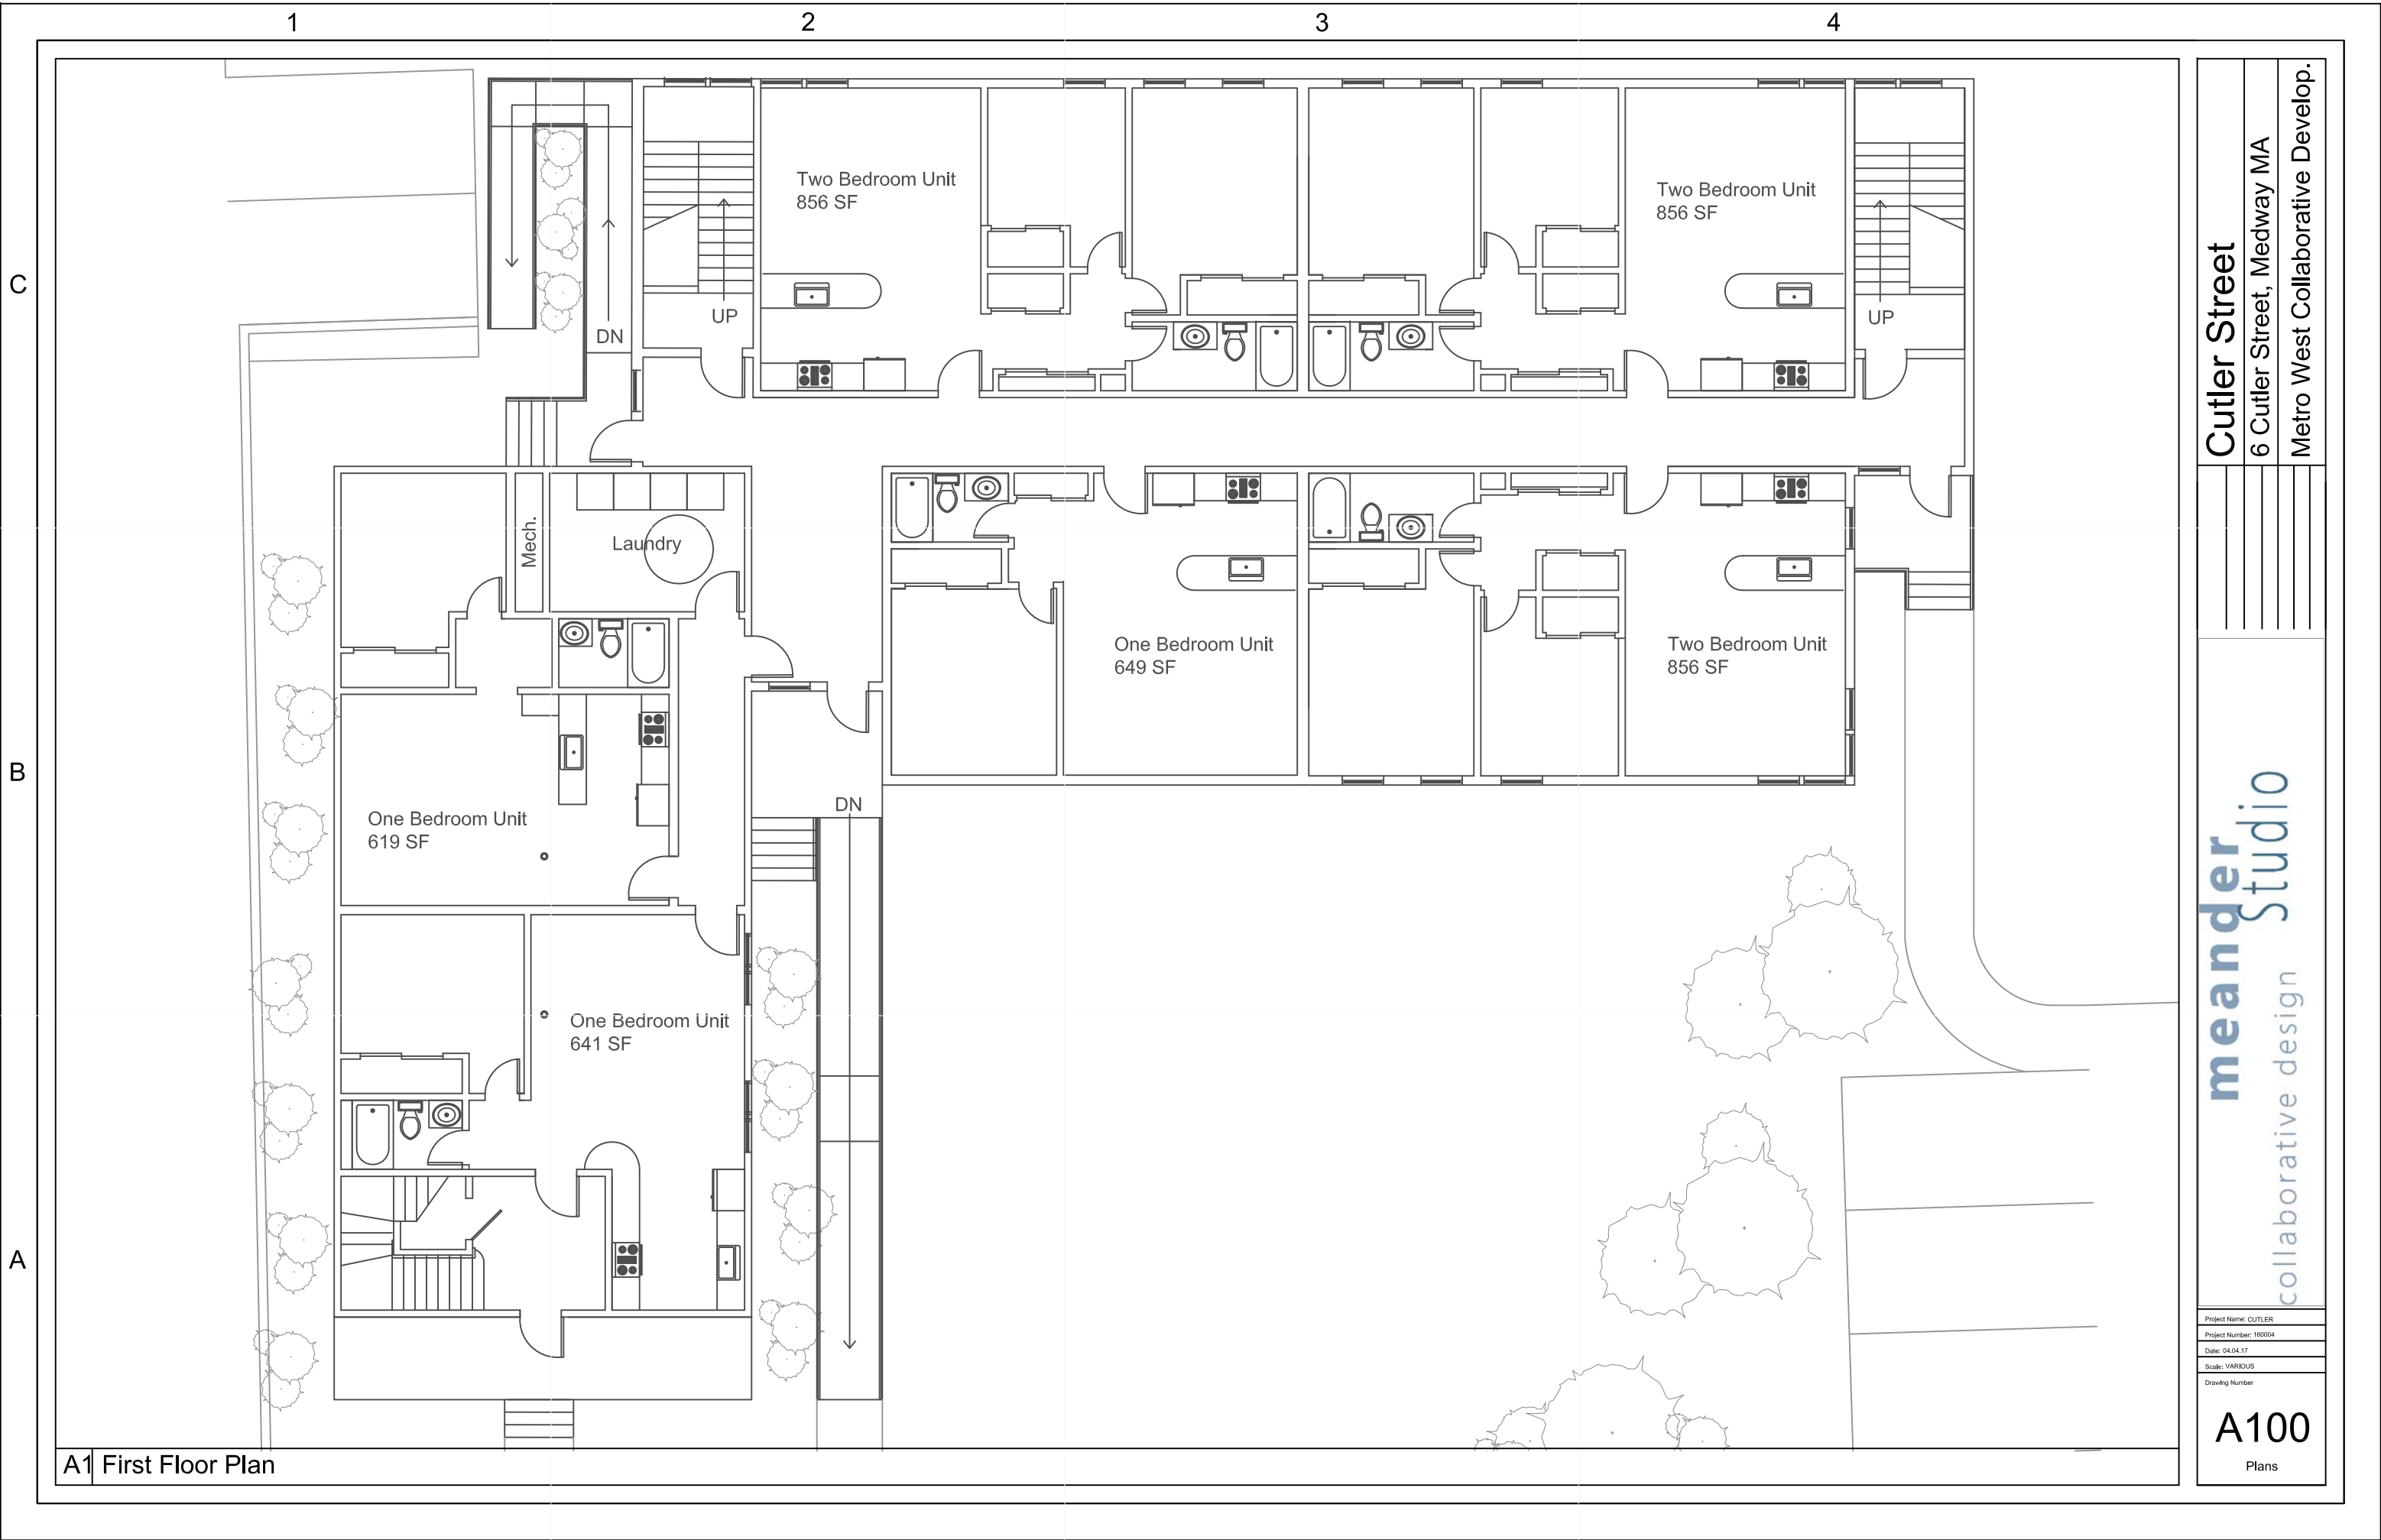

A1 First Floor Plan

Cutler Street	
6 Cutler Street, Medway MA	
Metro West Collaborative Develop.	
meander collaborative design	
Project Name: CUTLER	
Project Number: 180004	
Date: 04.04.17	
Scale: VARIOUS	
Drawing Number	
A100	
Plans	

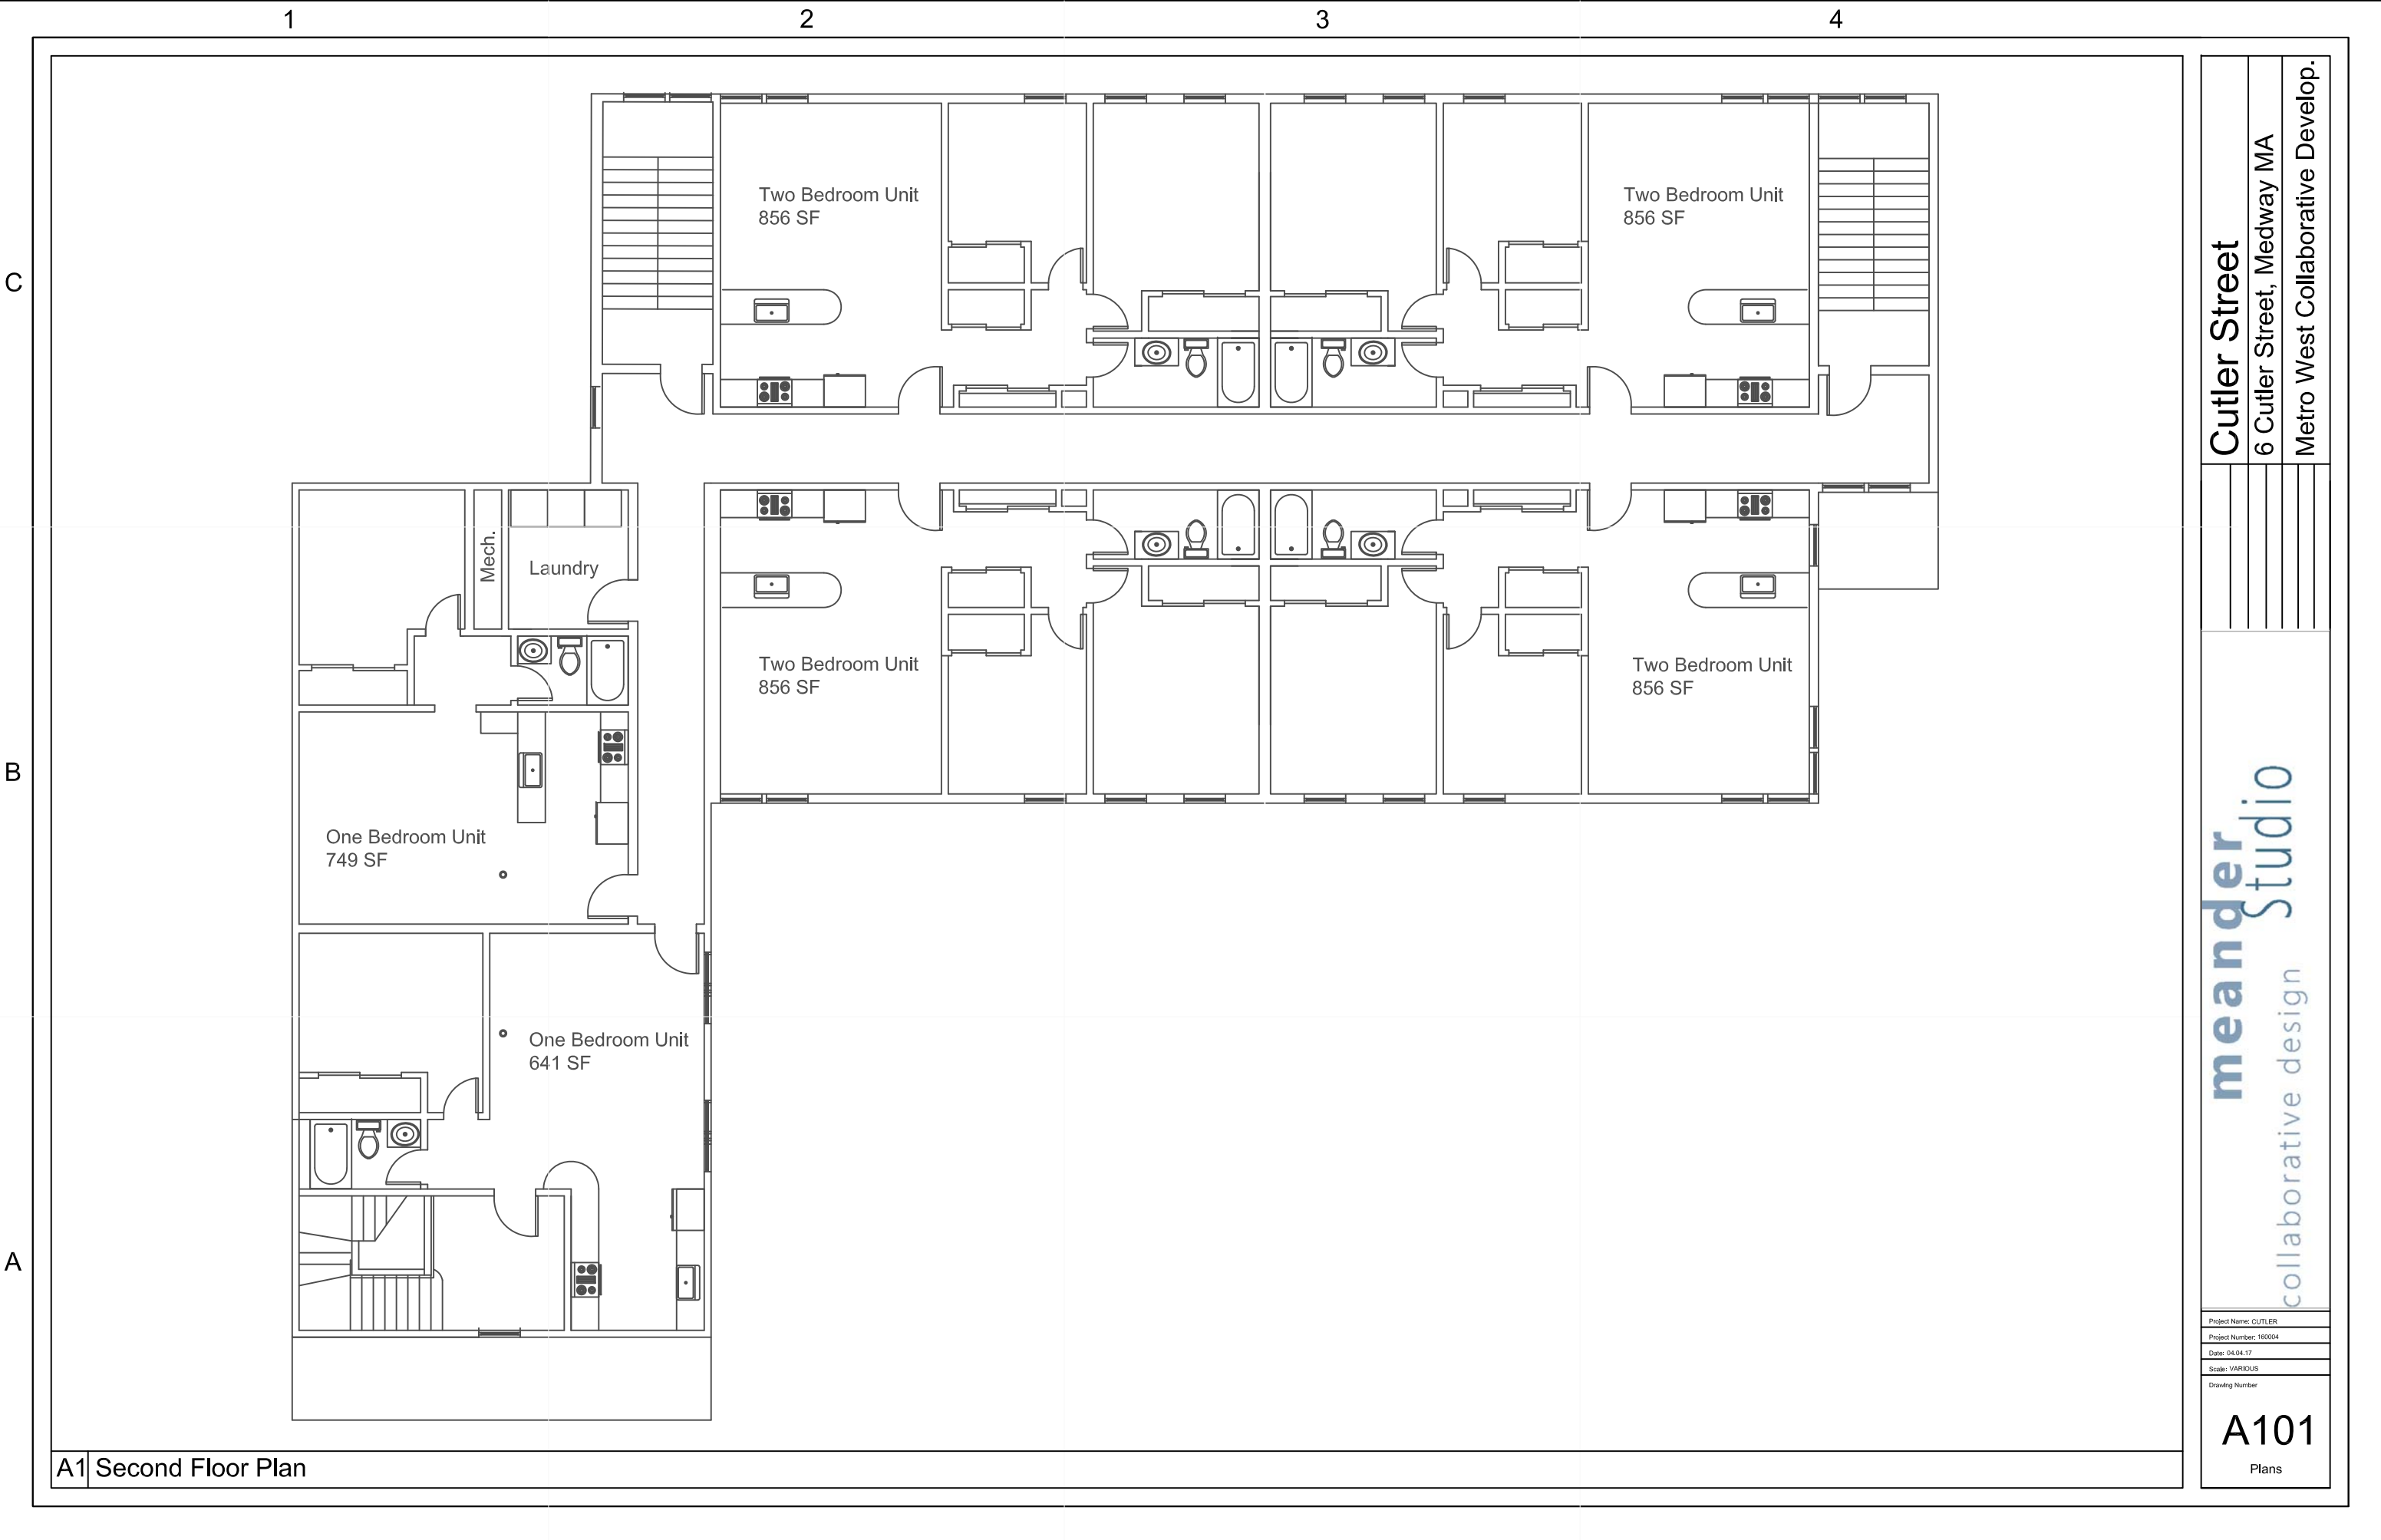

A1 | Second Floor Plan

Cutler Street	
6 Cutler Street, Medway MA	
Metro West Collaborative Develop.	
meander collaborative design	
Project Name: CUTLER	
Project Number: 180004	
Date: 04.04.17	
Scale: VARIOUS	
Drawing Number	
A101	
Plans	