ADAPTIVE USE OVERLAY DISTRICT (AUOD) MODIFICATION PLAN

#149 MAIN STREET MEDWAY, MA 02053 ASSESSOR ID: 48-022

OWNER

EARLY CAPITAL, LLC. 153 MAIN STREET MEDWAY, MA 02053

PREPARED FOR

JOHN EARLY EARLY CONSTRUCTION, INC. 153 MAIN STREET MEDWAY, MA 02053

CIVIL ENGINEER:


CMG 67 HALL ROAD STURBRIDGE, MA 01560 CONTACT: DAVID FAIST, P.E. (774) 241 - 0901

SURVEYOR:

O'DRISCOLL LAND SURVEYING, INC. 46 COTTAGE STREET MEDWAY, MA 02053 (508) 533 - 3314

LANDSCAPE ARCHITECT:

JOSEPH COAN LANDSCAPE ARCHITECTURE WALKER POND ROAD STURBRIDGE, MA 01566 (774) 304 - 1202

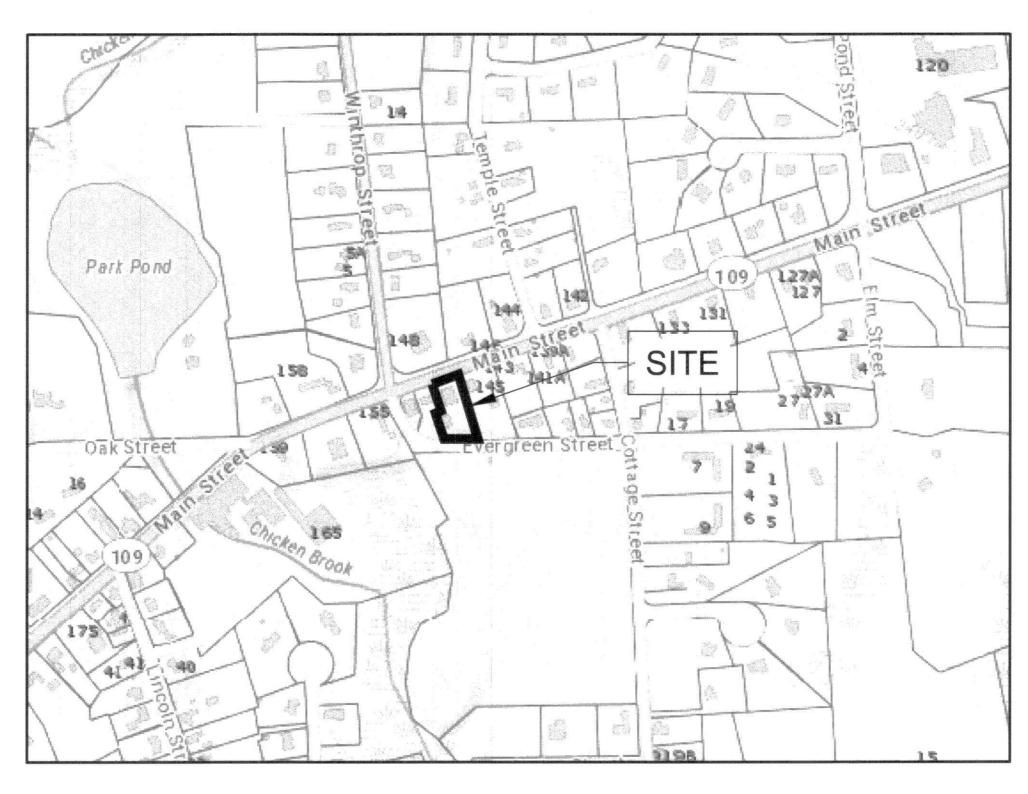



SHEET#	SHEET NAME
T-1.0	TITLE SHEET
EX-1.0	EXISTING CONDITIONS PLAN
C-1.0	AUOD MODIFICATION PLAN
L-1.0	PLANTING PLAN (BY JCLA)
L-2.0	PLANTING DETAILS (BY JCLA)

TOWN OF MEDWAY PLANNING & ECONOMIC DEVELOPMENT BOARD

4-12-2022 APPROVAL DATE 5-24-2022 ENDORSEMENT DATE

amaton maret			REVISIONS		
Service Management	NO.	DATE	DESCRIPTION	ВҮ	CK'D
CORP NO N	-	4/15/2022	PEER REVIEW COMMENTS	RL	DTF
The state of the last	2.	5/4/2022	PEER REVIEW COMMENTS	RL	DTF
CONTRACT MARKET					
Marie Marie Cons					
Orași in Liefe, collect					
And the same of the same of					
-					



Part V

#149 MAIN STREET

MEDWAY, MA 02053

JOHN EARLY

EARLY CAPITAL, LLC.

153 MAIN STREET

ENGINEERING SERVICES
ENVIRONMENTAL SERVICES
67 Hall Road
Sturbridge, MA 01560
Phone: 774-241-0901
fax: 774-241-0906



ISSUE DATE: 2/24/2022

DRAWN BY: RL CHECKED BY: DTF

SCALE: 1" = 20'

PROJECT NO.: 2020-235

TITLE SHEET

T-1.0

	LEGEND	
EXISTING		PROPOSED
decemberation on on determination and on determination	PROPERTY LINE	enimateurs on an annexame on an annimateur
	ABUTTING PROPERTY LINE	
0	IRON PIPE	
	MONUMENT	
Q	UTILITY POLE	B
	FIRE HYDRANT	~
W. G.	WATER GATE	₩.G.
⋈ G, G.	GAS VALVE	⊠ G.G.
H	CATCH BASIN	H
	DRAINAGE MAINHOLE	•
	DRAINAGE LINE	
(\$)	SEWER MANHOLE	③
50	CONTOUR LINE	
	SOIL TEST PIT	- PERSONAL PROPERTY OF THE PRO
•	PERCOLATION TEST	*
X X X	FENCE	
	TREELINE	
0	BOLLARD	0
	EDGE OF WETLANDS	
*	WETLAND SYMBOL	
Separation of Walkerson Absorption	WETLAND BUFFER	
	EROSION CONTROL BARRIER	and made and made made made made made that
	CATCH BASIN PROTECTION	0
	LIMIT OF WORK	LOW

GRAPHIC SCALE


(IN FEET)

1 inch = 20 ft.

SEWER DEPARTMENTS TO MARK OUT THEIR UTILITIES.

DIG SAFE NOTE (1-888-344-7233):
CONTRACTOR REQUIRED TO NOTIFY "DIG SAFE" 72 HOURS PRIOR TO ANY ON-SITE EXCAVATION

OR CONSTRUCTION AT 1-888-344-7233. CONTRACTOR SHALL ALSO NOTIFY LOCAL WATER AND

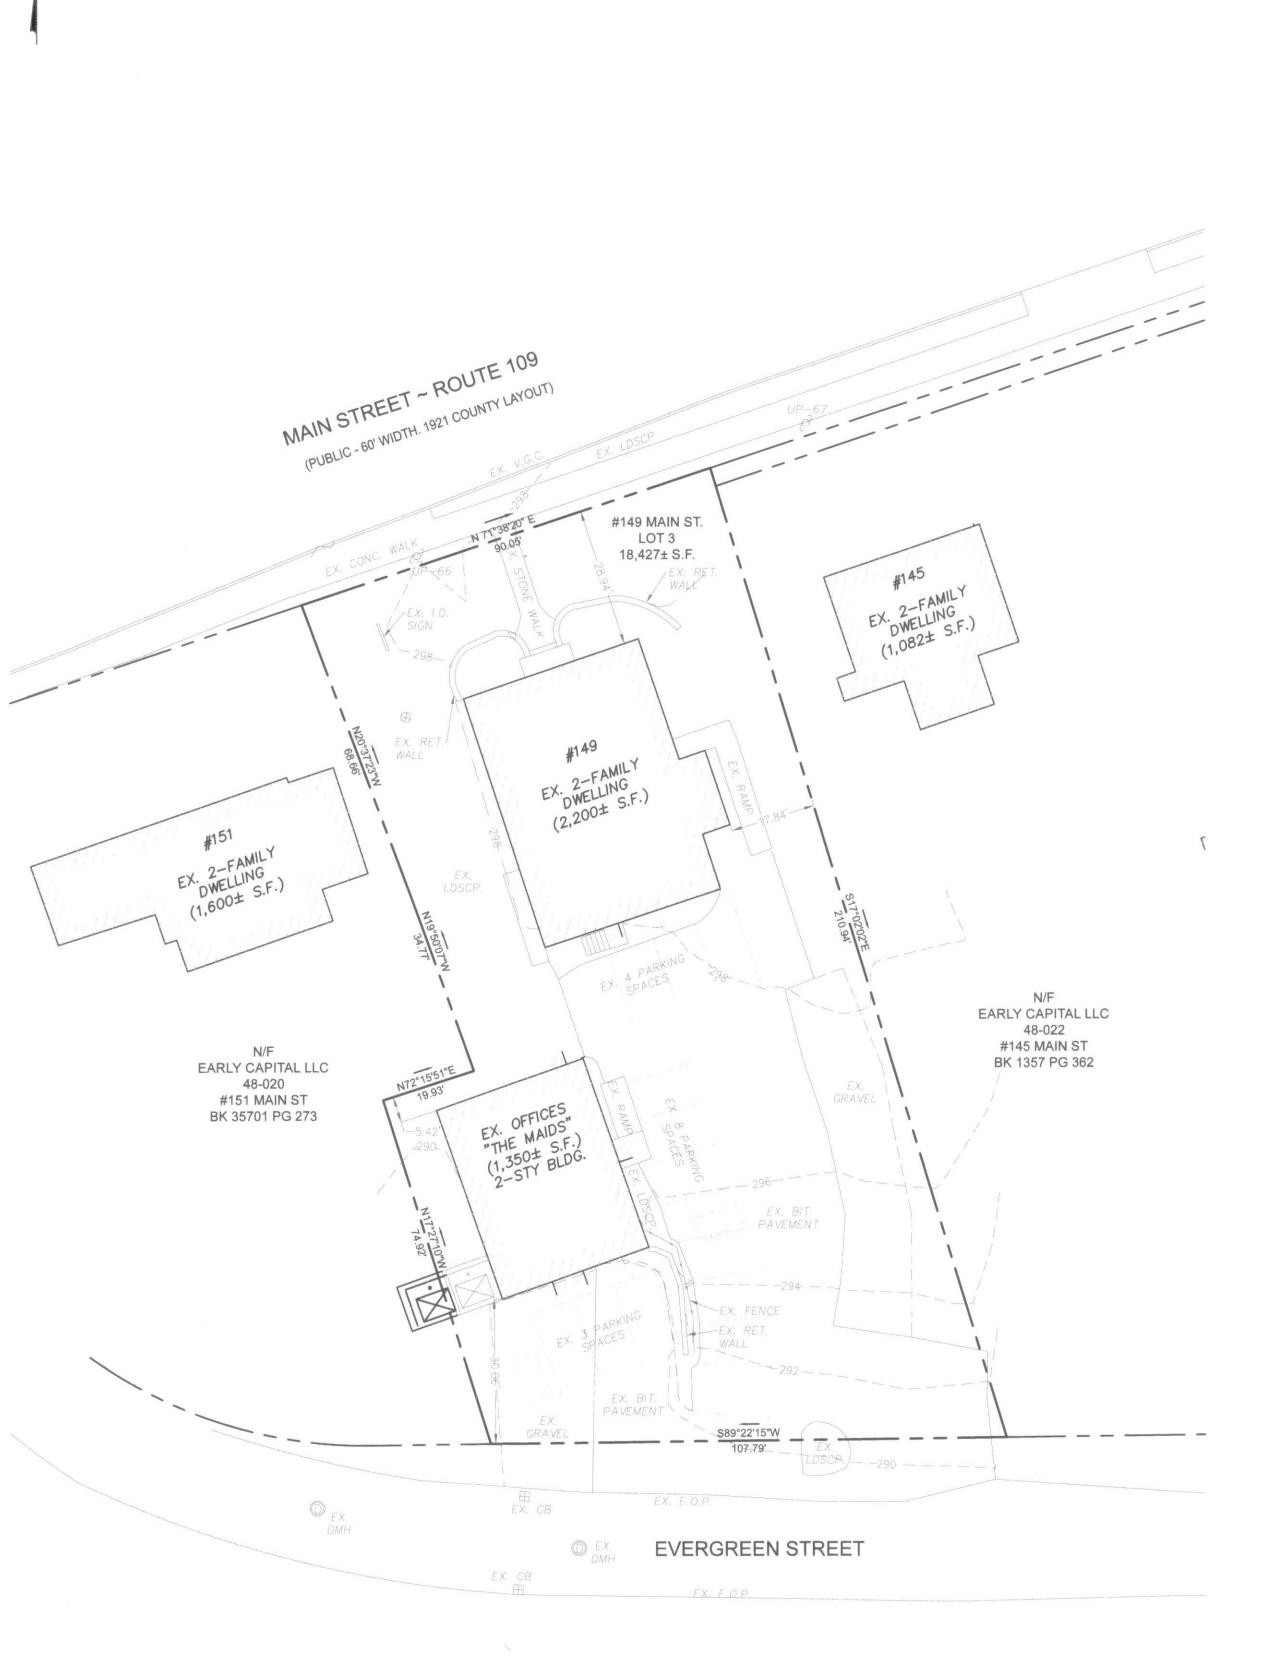

RECORD OWNER:

PREPARED FOR:

EARLY CONSTRUCTION, LLC.

EARLY CAPITAL, LLC.

153 MAIN STREET MEDWAY, MA 02053

ASSESSORS REFERENCE: MAP 48 PARCEL 021

DEED REFERENCE:

NORFOLK COUNTY REGISTRY OF DEEDS

BOOK 34744 PAGE 363

EXISTING LOT AREA: ZONING DISTRICT:

18,427 S.F. (0.42± Ac.)

AGRICULTURALRESIDENTIAL 2 (AR-2)
ADAPTIVE USE OVERLAY DISTRICT (AUOD)

TOWN OF MEDWAY PLANNING & **ECONOMIC DEVELOPMENT BOARD**

> 4-12-2022 APPROVAL DATE 5-24-2022

ENDORSEMENT DATE

I, STEFANY OHANNESIAN, CLERK OF THE TOWN OF MEDWAY, HEREBY CERTIFY THAT TWENTY (20) DAYS HAVE ELAPSED FROM THE DATE OF THE DECISION AND THAT NO APPEAL HAS BEEN FILED ON THIS OFFICE.


DATE: 2/24/2022 DRAWN: RL CHECKED: DAO SCALE: 1" =20' PROJECT NO.: 2020-235 **EXISTING CONDITIONS**

PLAN

EX-1.0



- SITE EXISTING CONDITIONS AND PROPERTY BOUNDARIES ARE BASED ON AN ON THE GROUND SURVEY BY O'DRISCOLL LAND SURVEYING INC., MEDWAY, MA, CONDUCTED IN SEPTEMBER OF 2021.
- PORTION OF THE PROPERTY APPEARS TO LIE WITHIN ZONE X, AREA OF MINIMAL FLOOD HAZARD, ACCORDING TO FEMA FIRMETTE MAP No. 25021C0143E, EFFECTIVE DATE 7/17/2012.
- 3. LOCATIONS OF UTILITIES SHOWN HEREON ARE BASED ON SURFACE EVIDENCE AS LOCATED DURING THE FIELD SURVEY, PLANS OF RECORD, AND ONLINE RESOURCES. UNDERGROUND UTILITY LOCATIONS ARE APPROXIMATE AND SHALL BE CONFIRMED INDEPENDENTLY WITH LOCAL UTILITY COMPANIES PRIOR TO COMMENCEMENT OF WORK. CONTRACTOR TO NOTIFY ENGINEER OF ALL DISCREPANCIES FROM THIS PLAN IDENTIFIED IN THE FIELD.

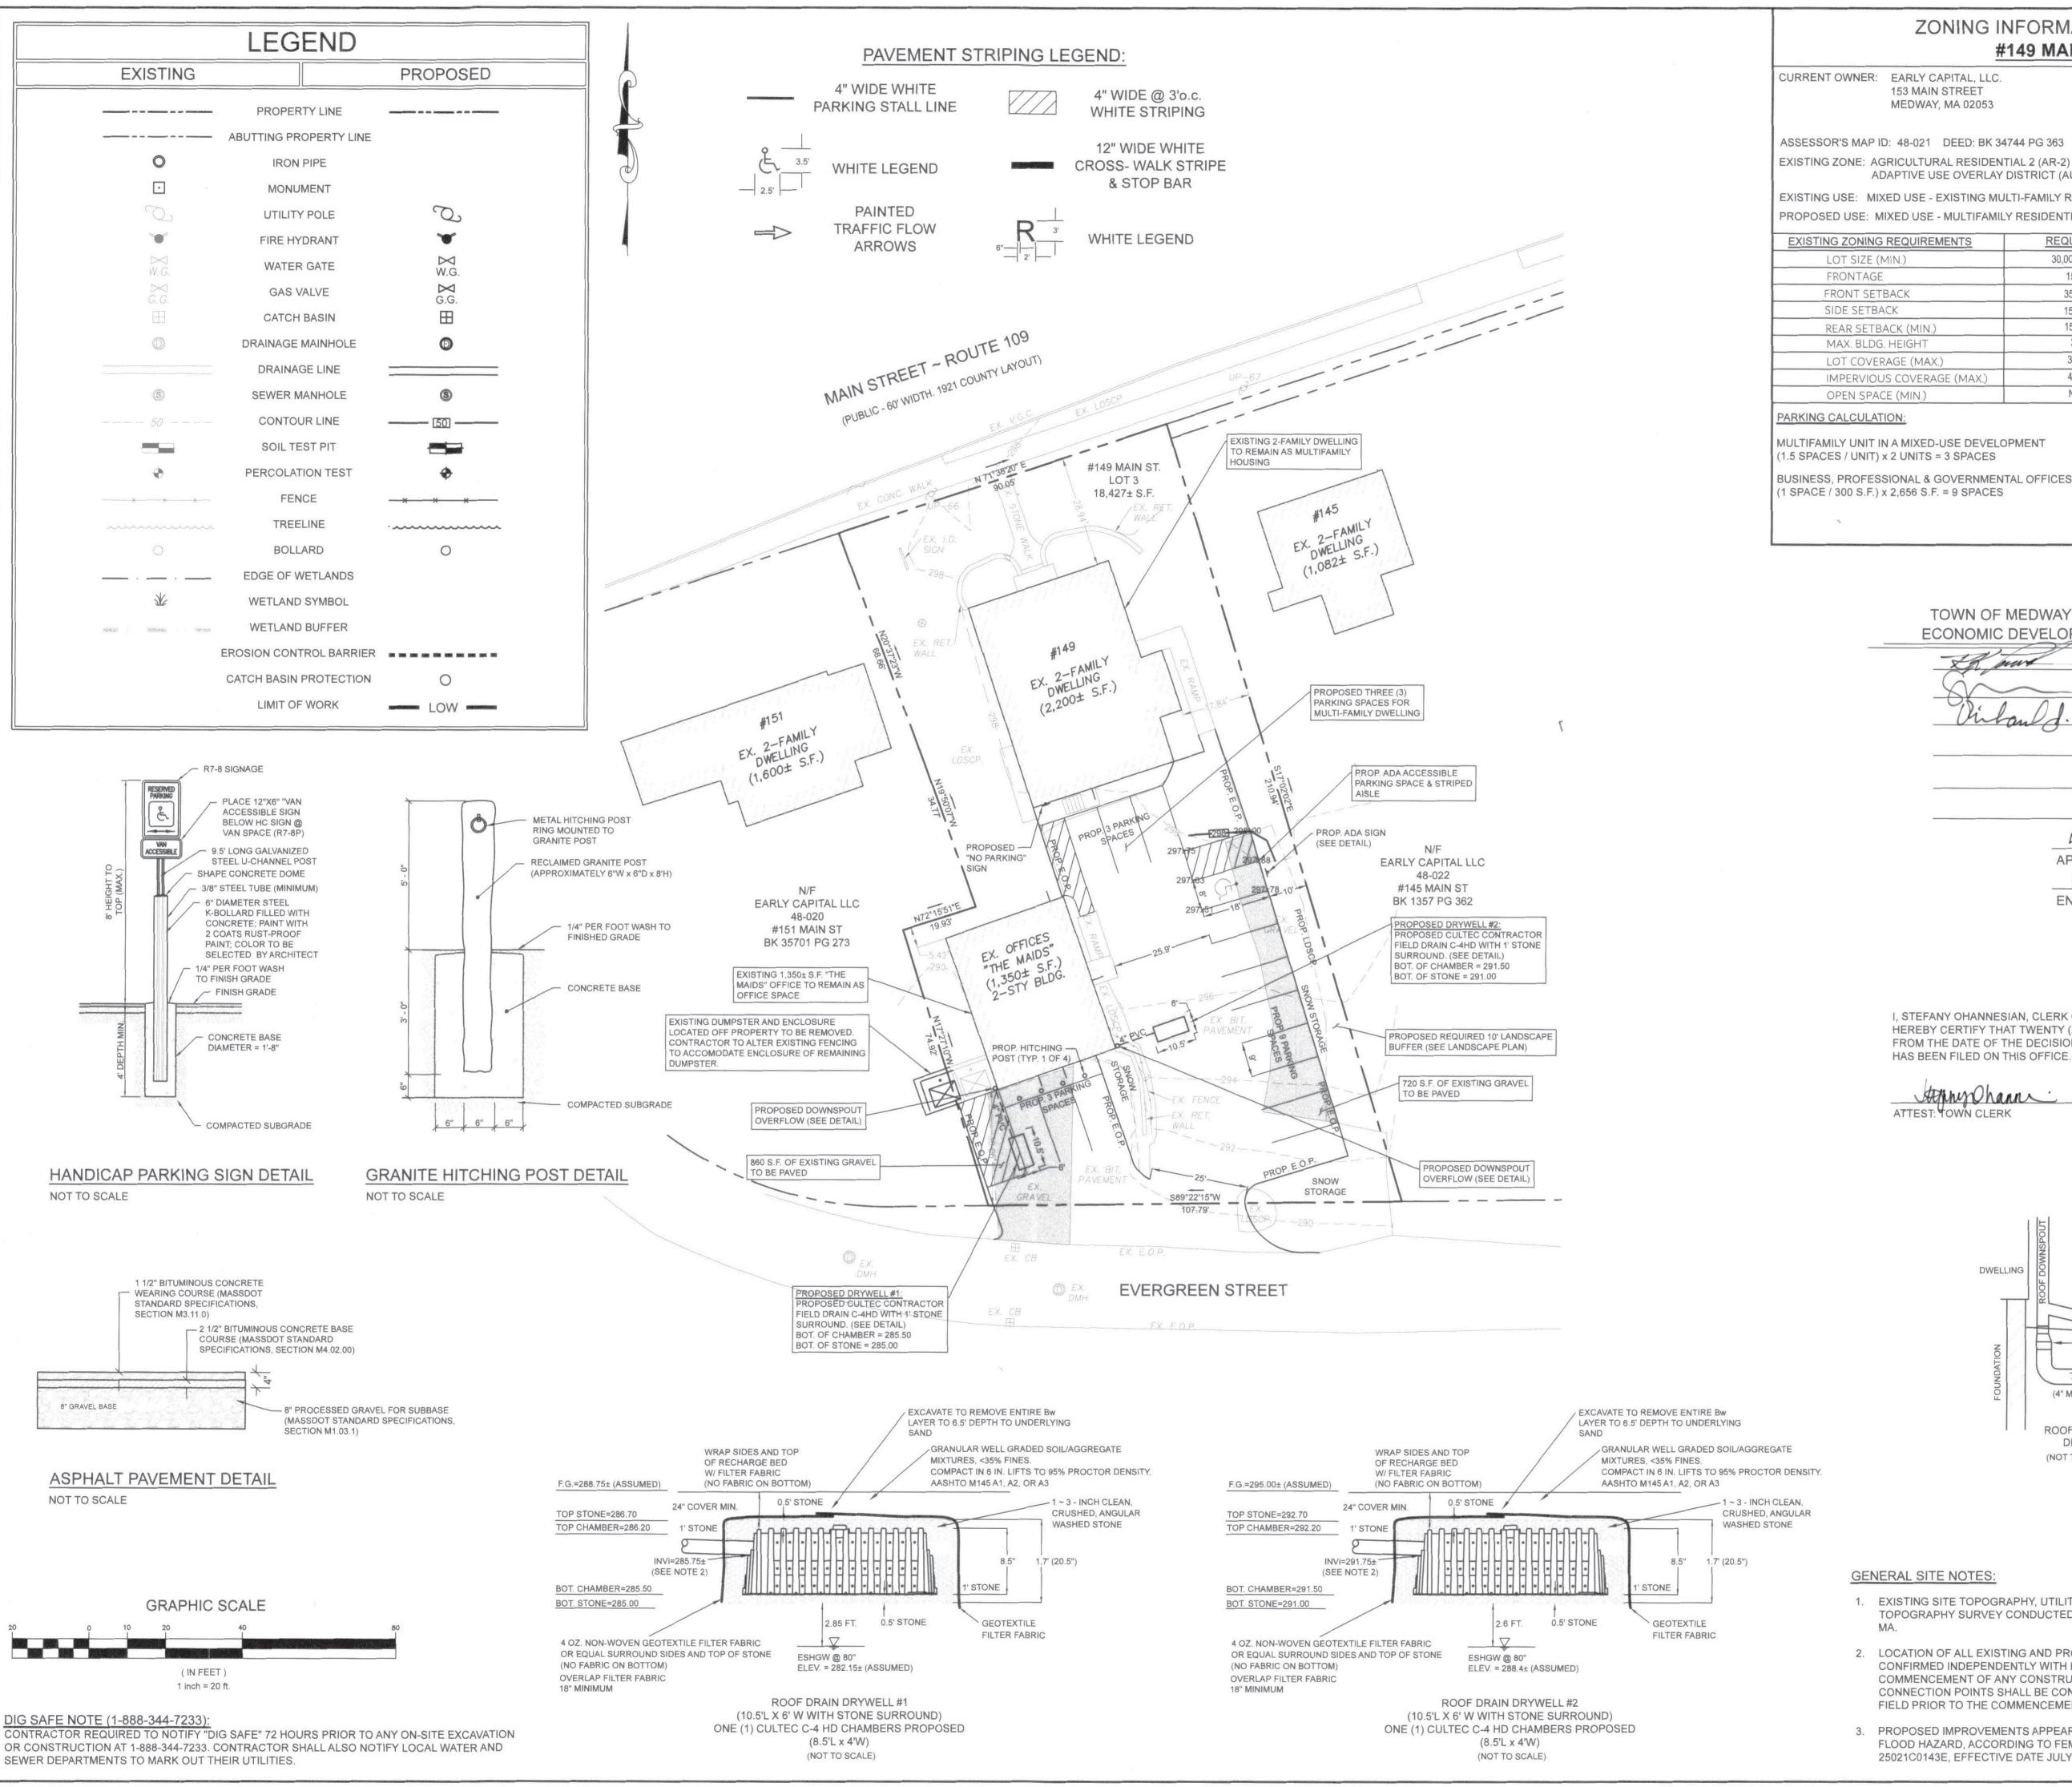

ZONING INFORMATION TABLE - MEDWAY, MA #149 MAIN STREET, MEDWAY

CURRENT OWNER: EARLY CAPITAL, LLC. 153 MAIN STREET MEDWAY, MA 02053

ASSESSOR'S MAP ID: 48-021 DEED: BK 34744 PG 363 EXISTING ZONE: AGRICULTURAL RESIDENTIAL 2 (AR-2) ADAPTIVE USE OVERLAY DISTRICT (AUOHD)

EXISTING USE: MIXED USE - EXISTING MULTI-FAMILY RESIDENTIAL & OFFICES

PROPOSED USE: MIXED USE - MULTIFAMILY RESIDENTIAL & OFFICES

EXISTING ZONING REQUIREMENTS	REQUIRED	EXISTING	PROPOSED
LOT SIZE (MIN.)	30,000 S.F.	18,427 S.F. (0.42 Acres)	18,427 S.F. (0.42 Acres)
FRONTAGE	150'	90.05 FT.	90.05 FT.
FRONT SETBACK	35 FT.	28.94 FT.	28.94 FT.
SIDE SETBACK	15 FT.	5.42 F.T.	5.42 F.T.
REAR SETBACK (MIN.)	15 FT.	30.06 FT.	30.06 FT.
MAX. BLDG. HEIGHT	35'	< 35 FT.	< 35 FT.
LOT COVERAGE (MAX.)	30%	3,550 S.F. (19%)	3,550 S.F. (19%)
IMPERVIOUS COVERAGE (MAX.)	40%	11,565 S.F. (62%)	10,831 S.F. (58%)
OPEN SPACE (MINI)	N/A	N/A	N/A

PARKING CALCULATION

MULTIFAMILY UNIT IN A MIXED-USE DEVELOPMENT

3 SPACES

REQUIRED:

15 SPACES

PROPOSED:


12 SPACES 15 SPACES

3 SPACES 12 SPACES

TOWN OF MEDWAY PLANNING & **ECONOMIC DEVELOPMENT BOARD**

4-12-2022 APPROVAL DATE 5-24-2022 **ENDORSEMENT DATE**

I, STEFANY OHANNESIAN, CLERK OF THE TOWN OF MEDWAY, HEREBY CERTIFY THAT TWENTY (20) DAYS HAVE ELAPSED FROM THE DATE OF THE DECISION AND THAT NO APPEAL HAS BEEN FILED ON THIS OFFICE.

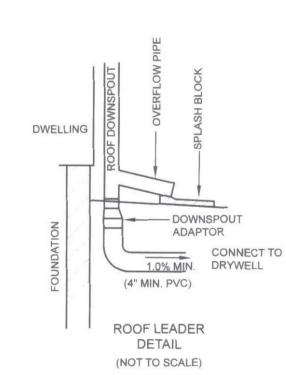

GENERAL SITE NOTES:

- 1. EXISTING SITE TOPOGRAPHY, UTILITIES, AND FEATURES ARE BASED ON A BOUNDARY AND TOPOGRAPHY SURVEY CONDUCTED BY O'DRISCOLL LAND SURVEYING, INC. OF MEDWAY,
- 2. LOCATION OF ALL EXISTING AND PROPOSED SERVICES ARE APPROXIMATE AND MUST BE CONFIRMED INDEPENDENTLY WITH LOCAL UTILITY COMPANIES PRIOR TO THE COMMENCEMENT OF ANY CONSTRUCTION OR EXCAVATION. ALL UTILITY SERVICE CONNECTION POINTS SHALL BE CONFIRMED INDEPENDENTLY BY THE CONTRACTOR IN THE FIELD PRIOR TO THE COMMENCEMENT OF CONSTRUCTION.
- PROPOSED IMPROVEMENTS APPEARS TO LIE WITHIN THE ZONE X, AREA OF MINIMAL FLOOD HAZARD, ACCORDING TO FEMA FIRMETTE ONLINE RESOURCES, MAP NO. 25021C0143E, EFFECTIVE DATE JULY 17, 2012.


SERVICES	ADAPI	ADAPTIVE USE OVER MODIFICA #149 MAI
L SERVICES		MEDWAY,
Road	PREPARED FOR:	JOHN
MA 01560		FARIYCA
241 - 0901		AES BAA
1	name of the same o	

ENGINEERING SENVIRONMENTAL 67 Hall Sturbridge, Phone: 774-7



ISSUE DATE: 2/24/2022 DRAWN BY: RL CHECKED BY: D SCALE: 1'' = 20'PROJECT NO.: 2020-235 **AUOD MODIFICATION** PLAN

C-1.0

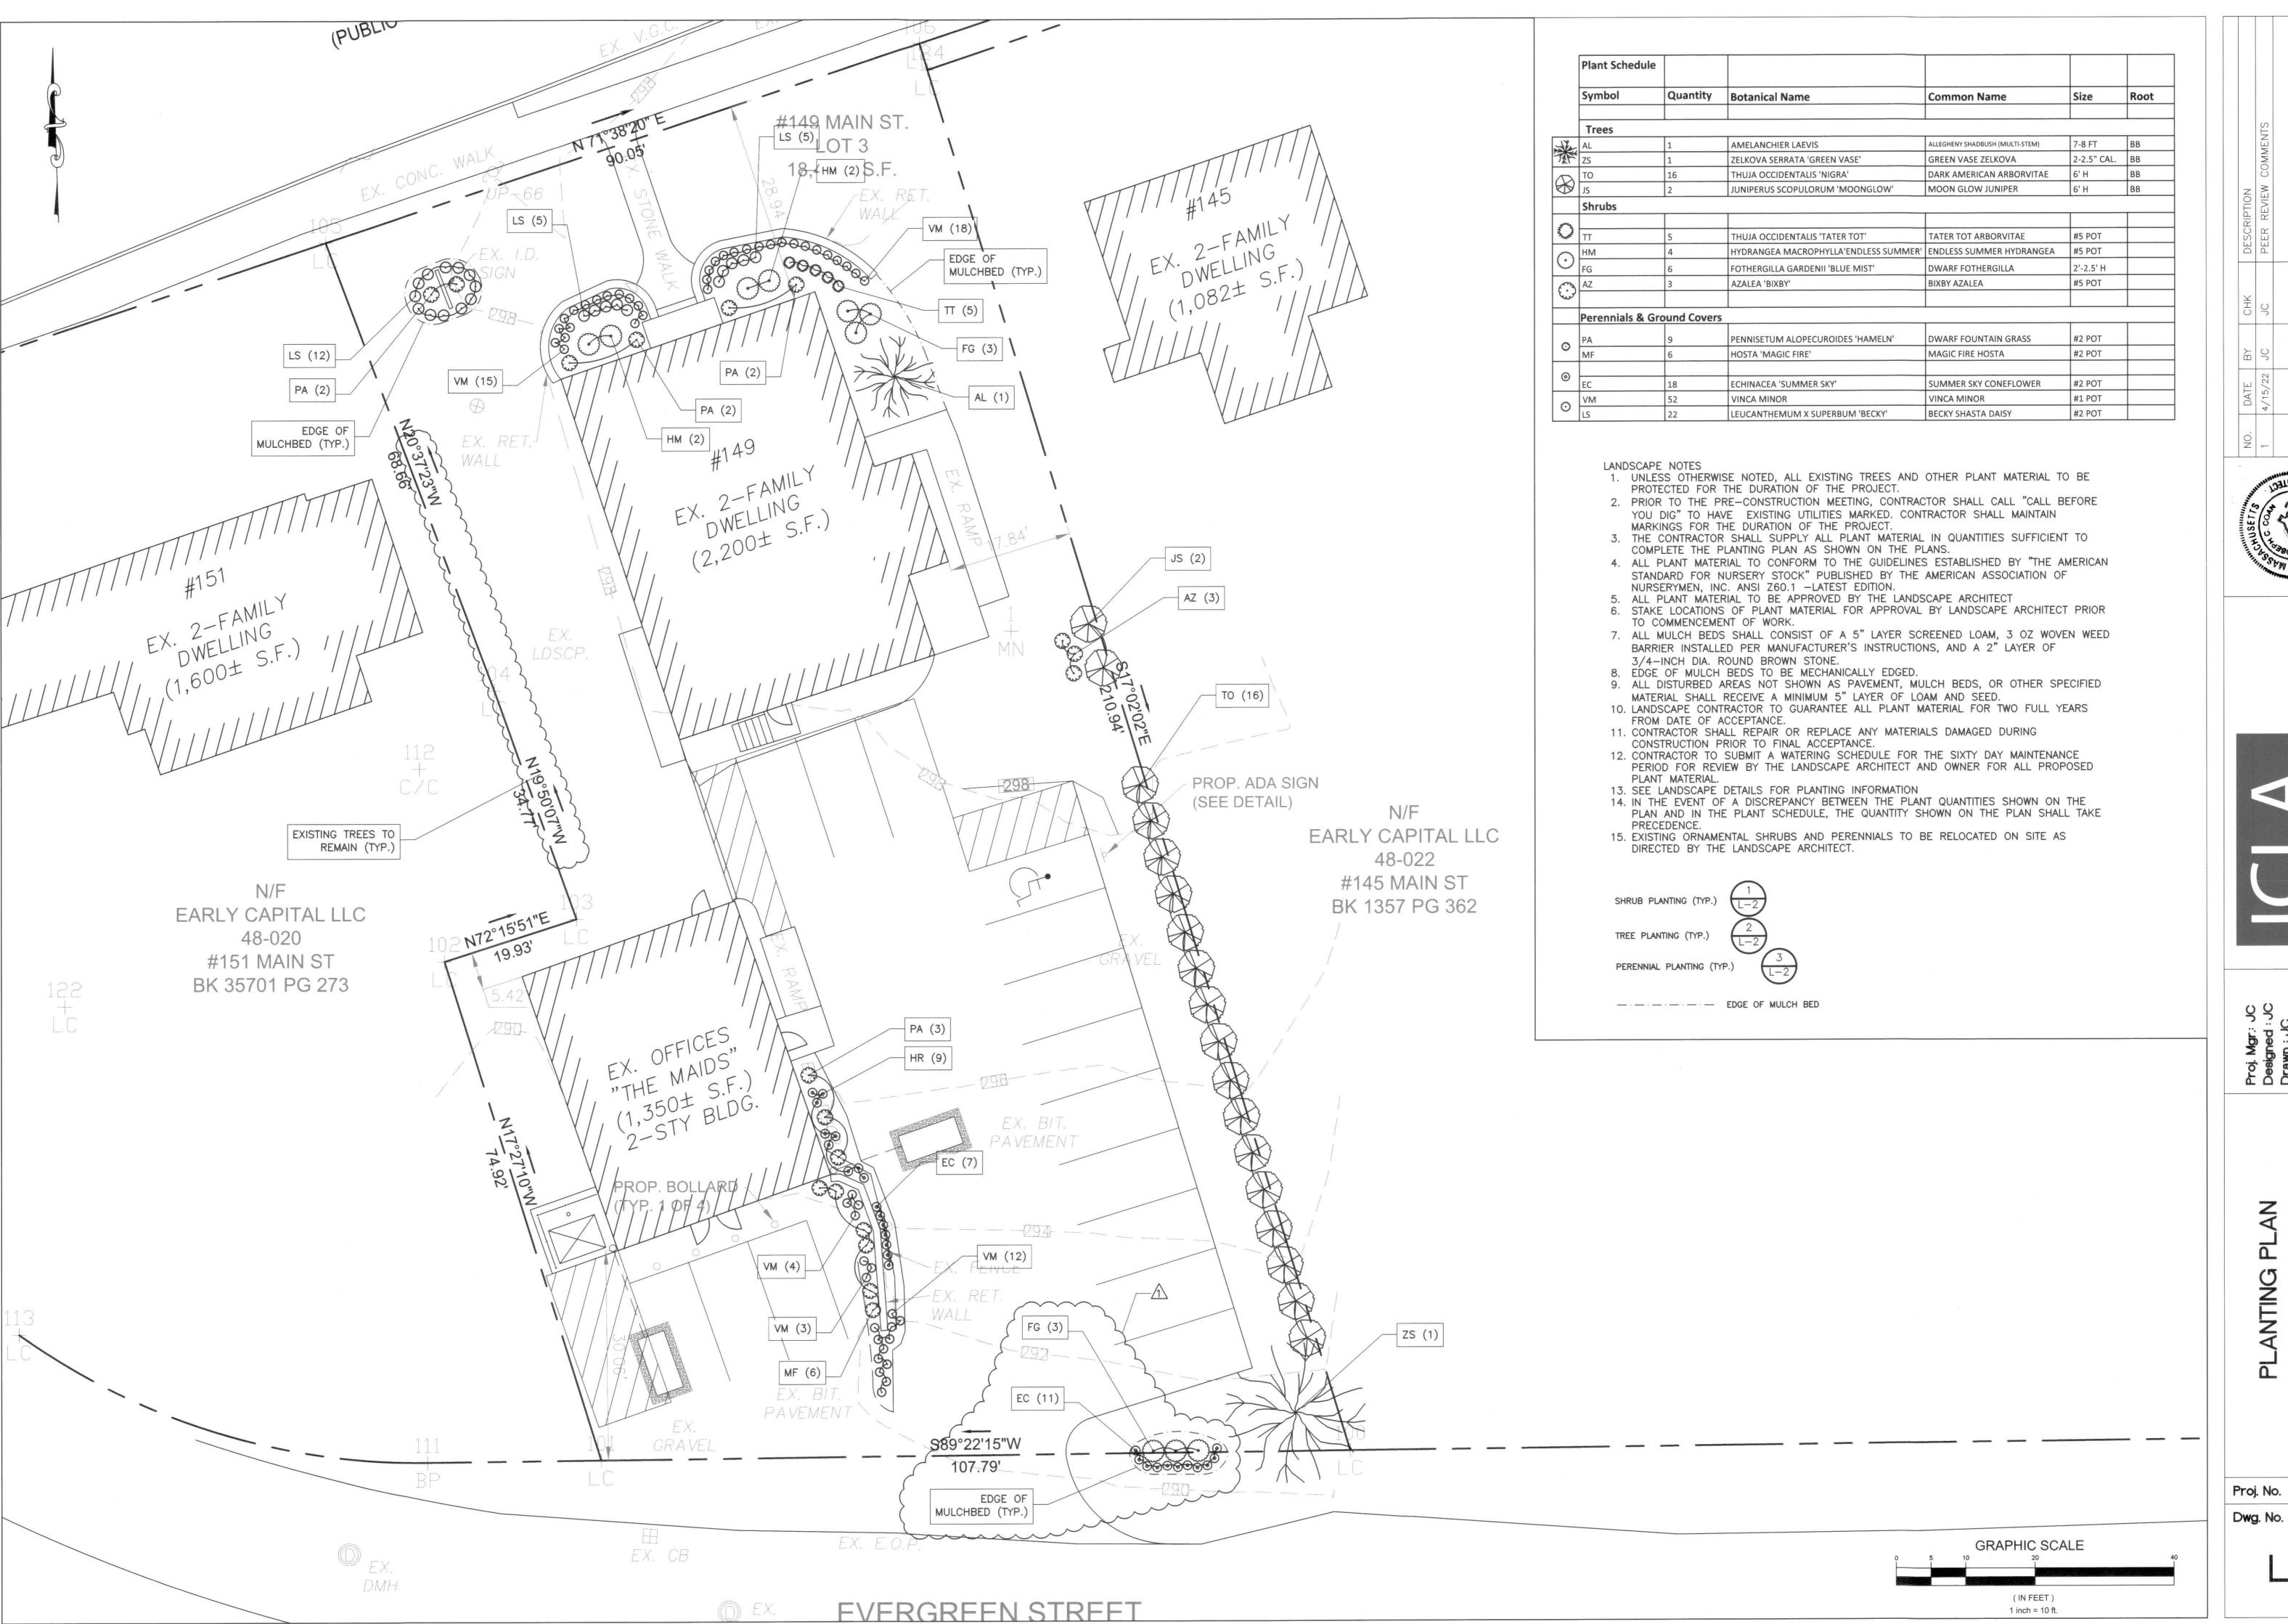


ANTING PLAN


EARLY CAPITAL LLC 149 MAIN STREET MEDWAY, MA

Proj. No.

Bases Alberta

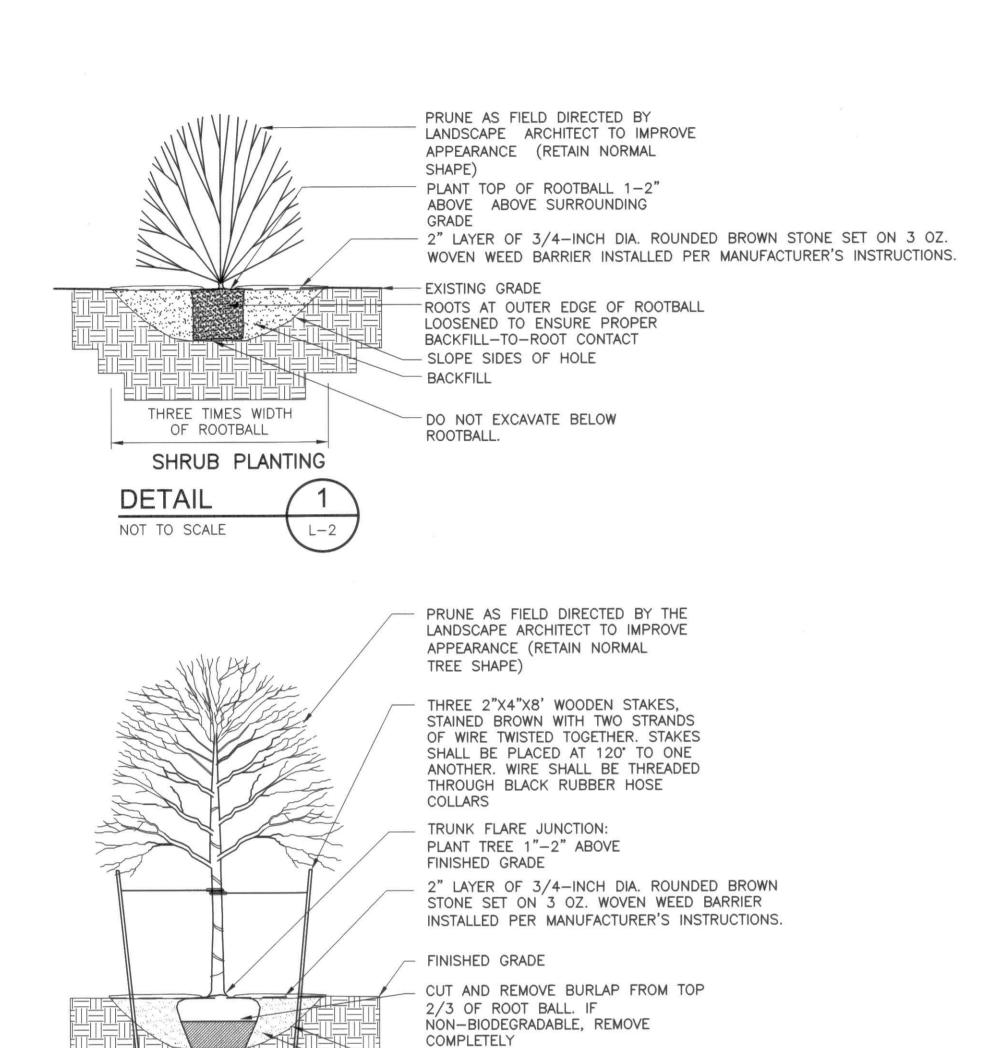



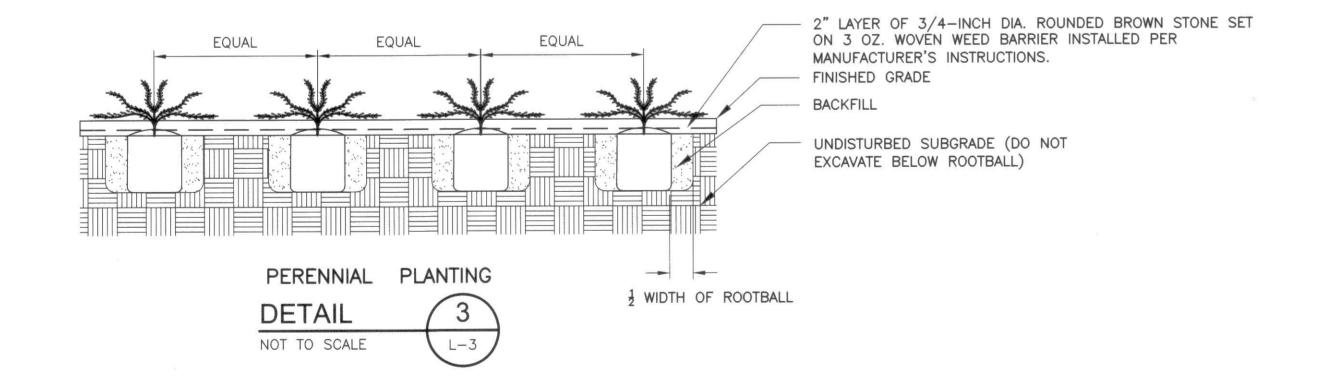

SLOPE SIDES OF HOLE

DO NOT EXCAVATE BELOW ROOTBALL

BACKFILL

NO. DATE BY CHK DESCRIPTION

1 4/15/22 JC JC PEER REVIEW COMMENTS

REVISIONS





Proj. Mgr.: JC Designed : JC Drawn : JC Checked : DF

ANTING DETAILS

EARLY CAPITAL LLC
149 MAIN STREET
MEDWAY, MA

Proj. No.

Dwg. No.

L-2