


MEDWAY COMMUNITY CHURCH
11 SLOCUMB PLACE
MEDWAY, MASSACHUSETTS

9 & 11 SLOCUMB PLACE SITE IMPROVEMENTS

CONTRACT NO. 1

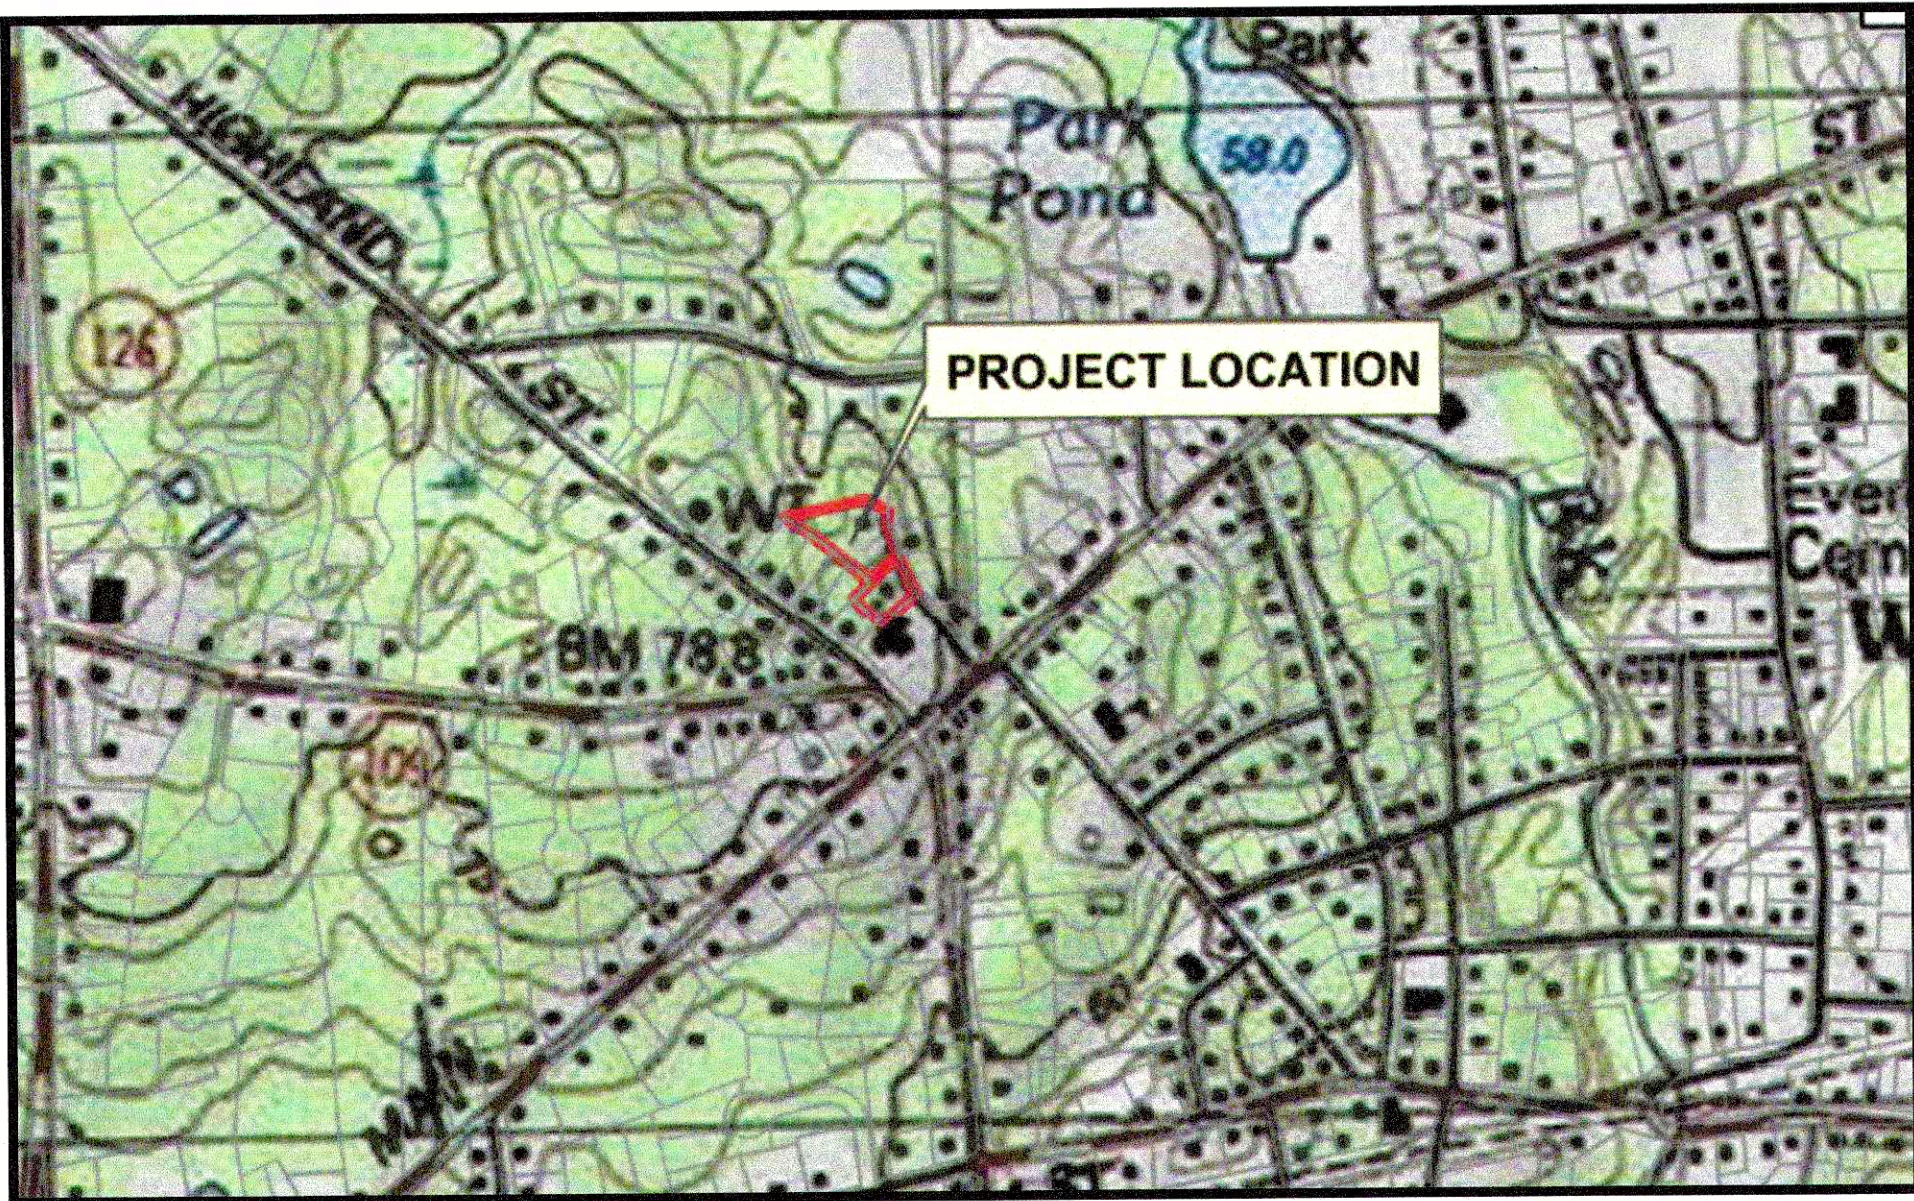


LOCATION PLAN
NO SCALE

SHEET INDEX

- C-1 - EXISTING CONDITIONS
- C-2 - PROPOSED CONDITIONS
- C-3 - PROPOSED GRADING
- C-4 - DRAINAGE PLAN
- C-5 - LIGHTING AND LANDSCAPING PLAN
- C-6 - DETAIL SHEET


TOWN OF MEDWAY, BOARD OF SELECTMAN	
DENNIS CROWLEY, CHAIRMAN	_____
JOHN FORESTO, VICE CHAIRMAN	_____
RICHARD D'INNOCENZO, CLERK	_____
GLENN TRINDADE, MEMBER	_____
MARYJANE WHITE, MEMBER	_____

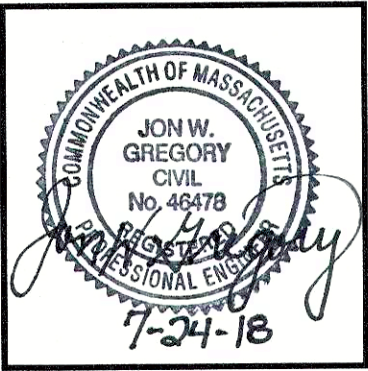

TATA & HOWARD, INC.
67 FOREST STREET
MARLBOROUGH, MA 01752

PLANNING & ECONOMIC DEVELOPMENT BOARD SUBMITTAL
NOT FOR CONSTRUCTION

JULY 2018

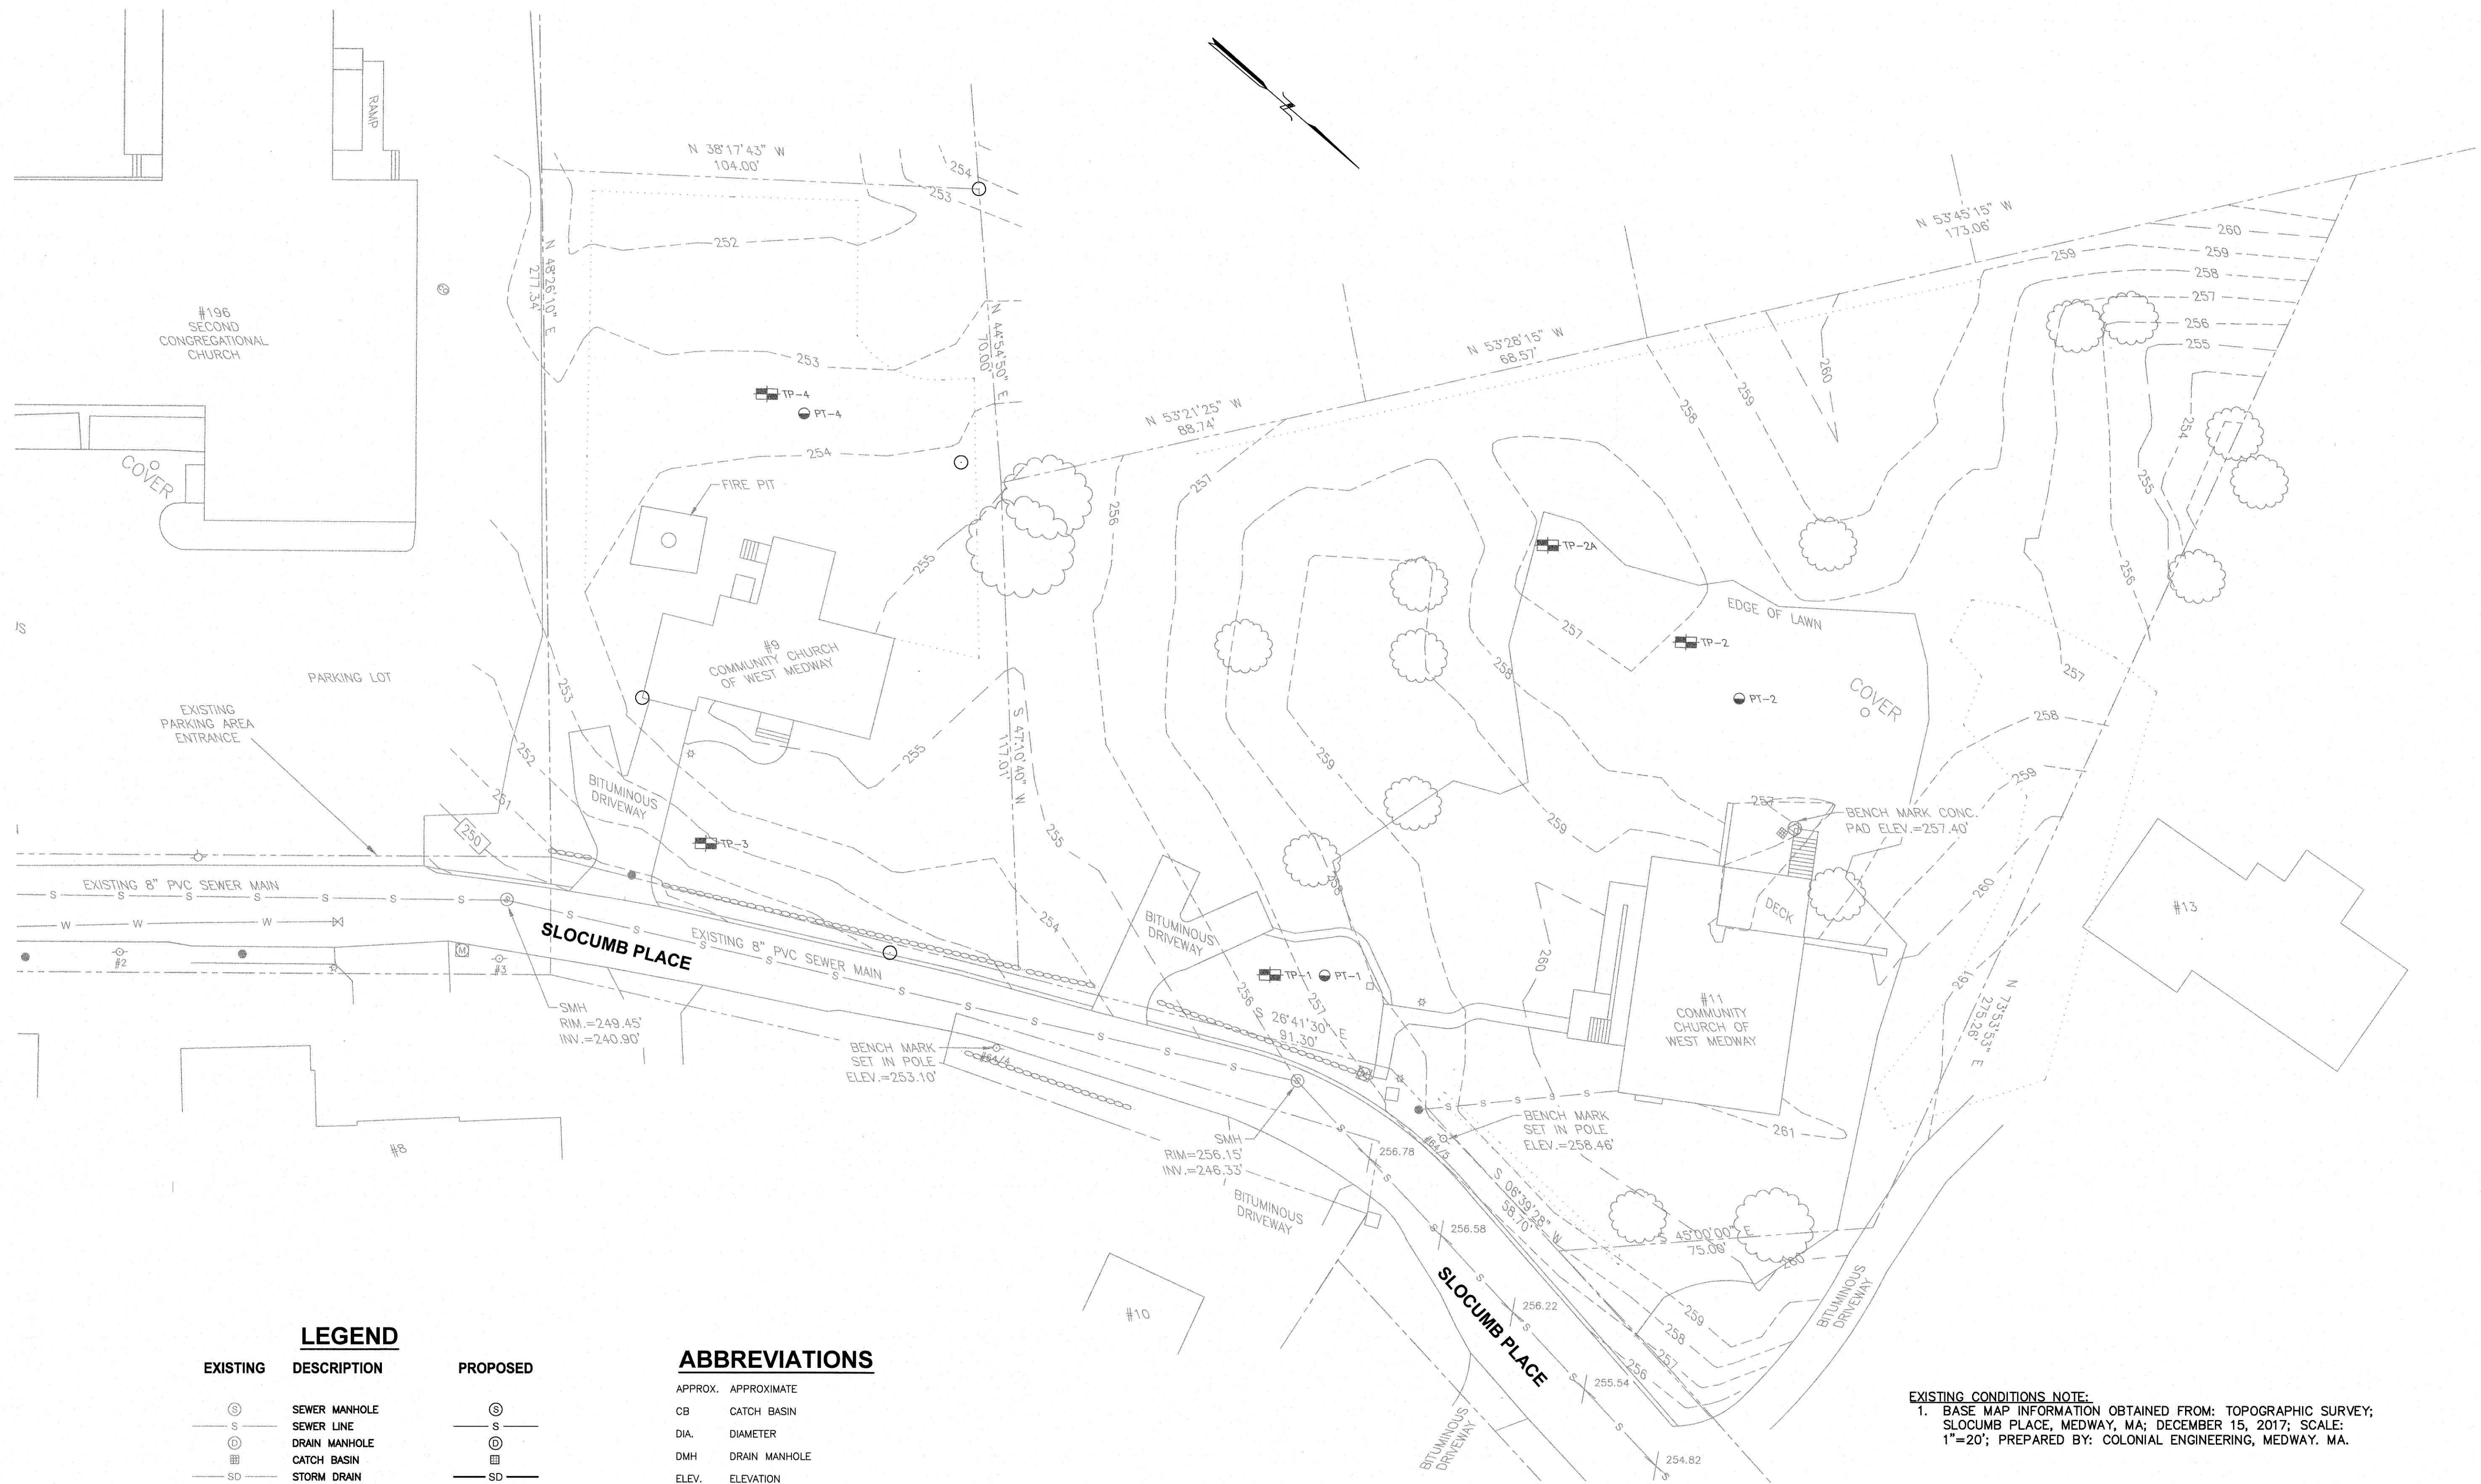

LEGEND	
EXISTING	DESCRIPTION
	SEWER MANHOLE
	SEWER LINE
	DRAIN MANHOLE
	CATCH BASIN
	STORM DRAIN
	ELEC. UNDERGROUND
	ELEC. MANHOLE
	ELEC. OH. WIRE
	COMM. MANHOLE
	COMMUNICATIONS BOX
	COMMUNICATIONS LINE
	UTILITY POLE
	TREE
	SHRUB
	5' CONTOUR
	1' CONTOUR
	SPOT ELEVATION
	TEST PIT
	PERC TEST
	BUILDING


ABBREVIATIONS	
APPROX.	APPROXIMATE
CB	CATCH BASIN
DIA.	DIAMETER
DMH	DRAIN MANHOLE
ELEV.	ELEVATION
HDPE	HIGH DENSITY POLYETHYLENE
INV.	INVERT
MAX.	MAXIMUM
MIN.	MINIMUM
SMH	SEWER MANHOLE
TYP.	TYPICAL

EXISTING CONDITIONS
SCALE: 1" = 20'

EXISTING CONDITIONS NOTE:
1. BASE MAP INFORMATION OBTAINED FROM: TOPOGRAPHIC SURVEY;
SLOCUMB PLACE, MEDWAY, MA; DECEMBER 15, 2017; SCALE:
1"=20'; PREPARED BY: COLONIAL ENGINEERING, MEDWAY, MA.

FOR REGISTRY USE ONLY:

MINOR SITE PLAN APPLICATION			
OWNER/APPLICANT: MEDWAY COMMUNITY CHURCH 11 SLOCUMB PLACE MEDWAY, MA 02053		PROPERTY ADDRESS: 9 & 11 SLOCUMB PLACE MEDWAY, MA 02053 ASSESSORS MAP 47 LOTS 079 & 078	
DATE: JULY 2018		DESIGNED BY: USB	
SCALE: AS NOTED		CHECKED BY: S.L.	
C-1		APPROVED BY: JMB	

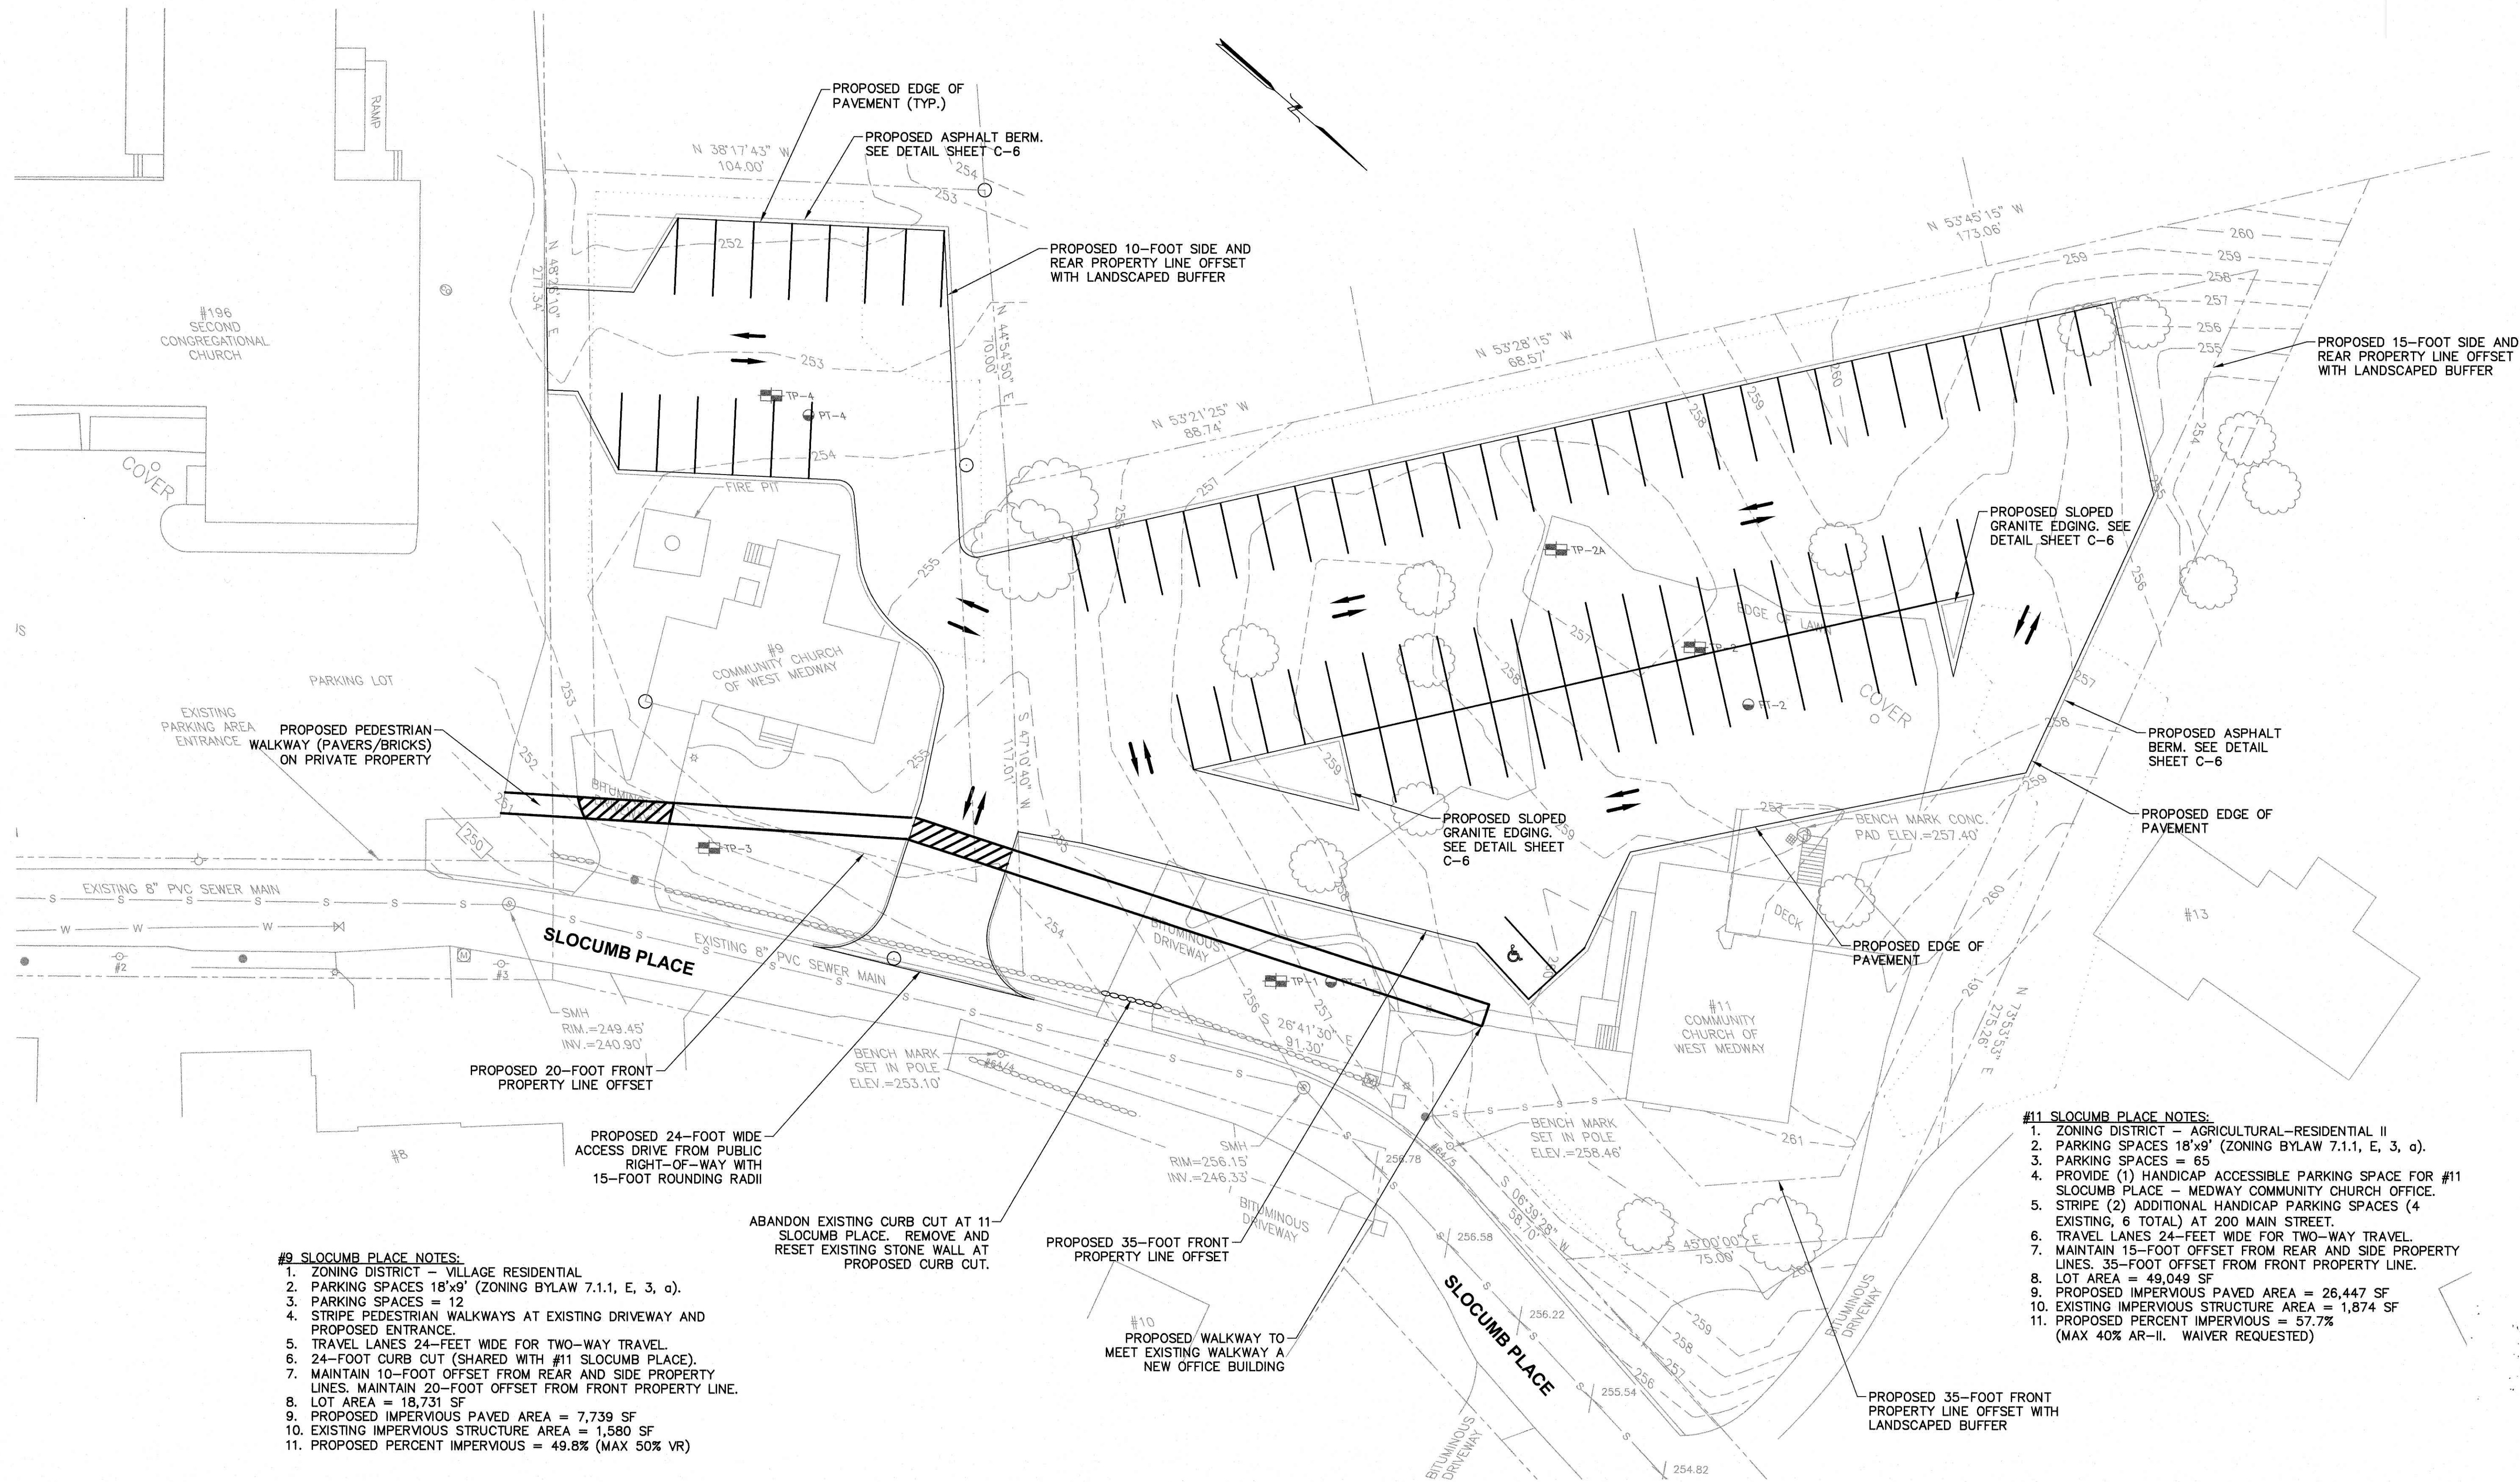


PROPOSED CONDITIONS
SCALE: 1" = 20'

FOR REGISTRY USE ONLY:

MINOR SITE PLAN APPLICATION				OWNER/APPLICANT:		PROPERTY ADDRESS:	
				MEDWAY COMMUNITY CHURCH		9 & 11 SLOCUMB PLACE	
				11 SLOCUMB PLACE		MEDWAY, MA 02053	
						ASSESSORS MAP 47 LOTS 079 & 078	
				DESIGNED BY: MBARRY		CHECKED BY: JAL	
				DATE: 7/24/18		APPROVED BY: JAL	
				DESCRIPTION:		THIS DOCUMENT IS THE PROPERTY OF TATA & HOWARD, INC. AND ITS CLIENT. REPRODUCTION OR ADAPTATION WITHOUT WRITTEN CONSENT IS PROHIBITED.	
				PROPOSED CONDITIONS		NOT FOR CONSTRUCTION	
				TATA & HOWARD		67 FOREST STREET	
				MARLBOROUGH, MA 01752		(508) 303-9400	
				T&H NO.: 5328		DATE: JULY 2018	
				SCALE: AS NOTED		C-2	












PA:Project_Files\Medway Community Church\5328 MCC 11 Slocumb Place\Drawings\Civil\5328-SHEETS 6.19.18.dwg 7/24/2018 3:32 PM MBARRY

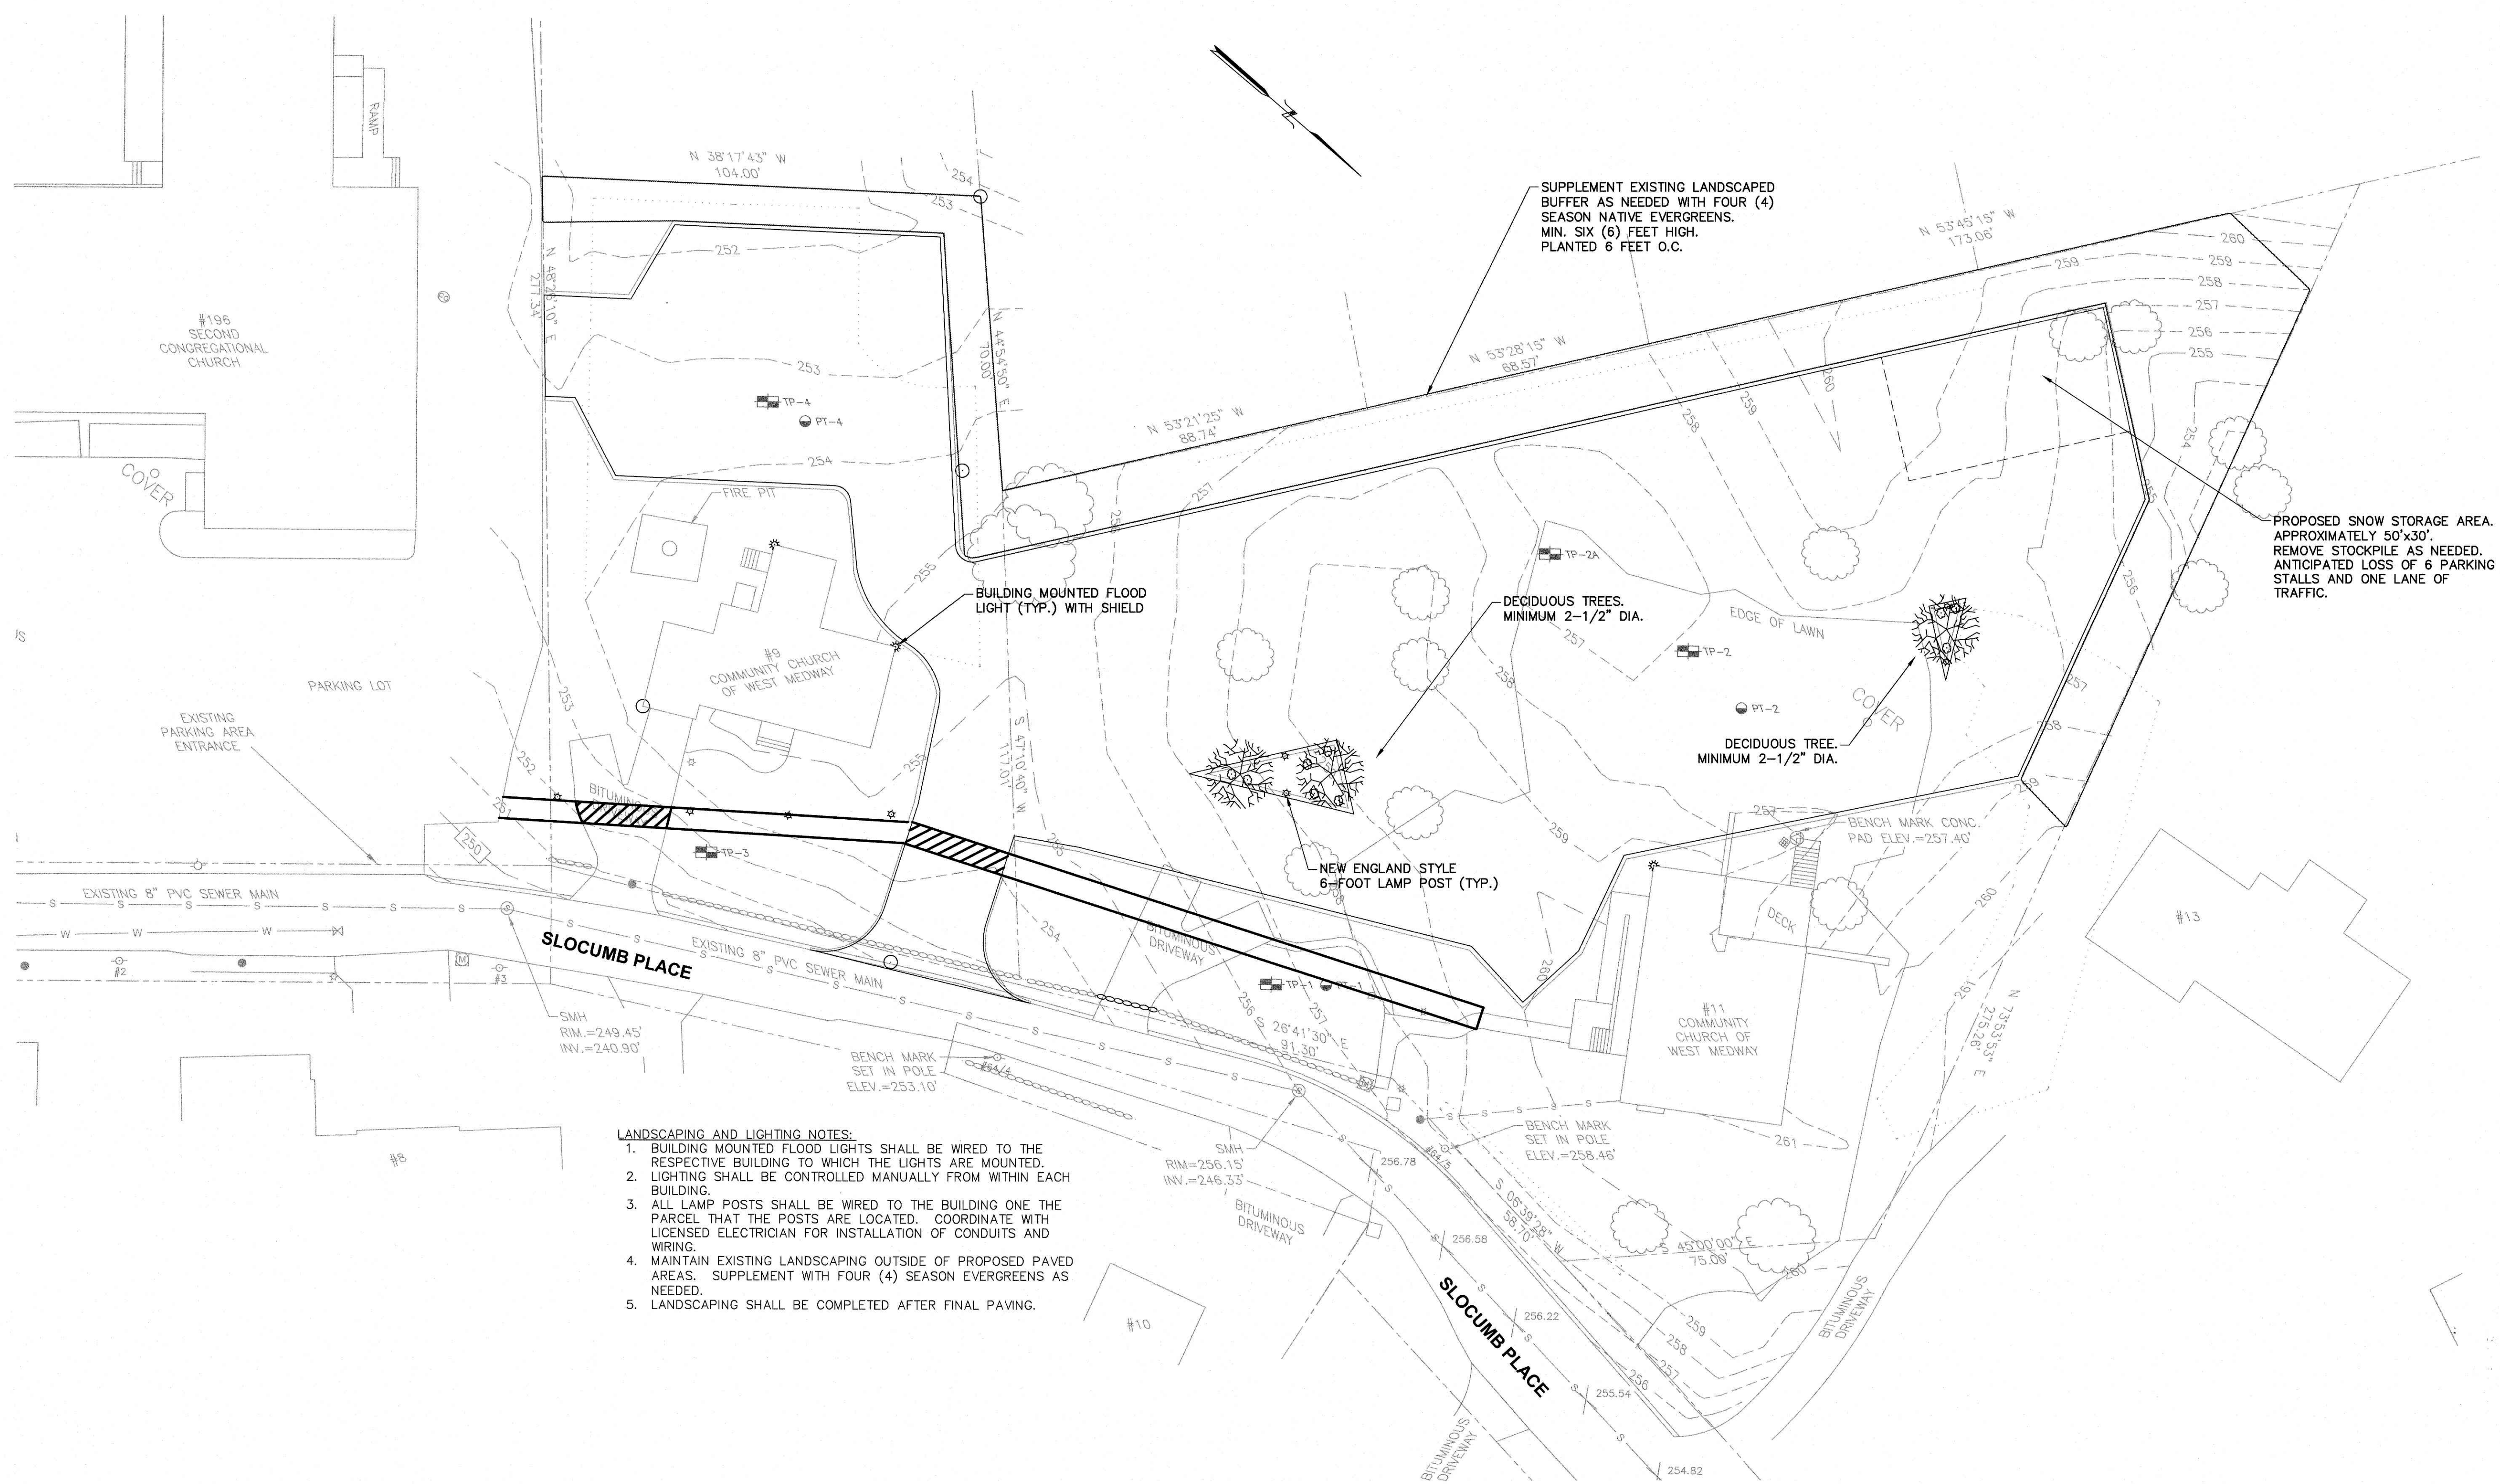

- LANDSCAPING AND LIGHTING NOTES:
1. BUILDING MOUNTED FLOOD LIGHTS SHALL BE WIRED TO THE RESPECTIVE BUILDING TO WHICH THE LIGHTS ARE MOUNTED.
 2. LIGHTING SHALL BE CONTROLLED MANUALLY FROM WITHIN EACH BUILDING.
 3. ALL LAMP POSTS SHALL BE WIRED TO THE BUILDING ONE THE PARCEL THAT THE POSTS ARE LOCATED. COORDINATE WITH LICENSED ELECTRICIAN FOR INSTALLATION OF CONDUITS AND WIRING.
 4. MAINTAIN EXISTING LANDSCAPING OUTSIDE OF PROPOSED PAVED AREAS. SUPPLEMENT WITH FOUR (4) SEASON EVERGREENS AS NEEDED.
 5. LANDSCAPING SHALL BE COMPLETED AFTER FINAL PAVING.

LIGHTING AND LANDSCAPING PLAN
SCALE: 1" = 20'

MINOR SITE PLAN APPLICATION	
OWNER/APPLICANT: MEDWAY COMMUNITY CHURCH 11 SLOCUMB PLACE MEDWAY, MA 02053	PROPERTY ADDRESS: 9 & 11 SLOCUMB PLACE MEDWAY, MA 02053 ASSESSORS MAP 47 LOTS 079 & 078
DESIGNER: TATA & HOWARD 67 FOREST STREET MARLBOROUGH, MA 01752 (508) 303-9400	DATE: JULY 2018 SCALE: AS NOTED
FOR REGISTRY USE ONLY:	
C-5	

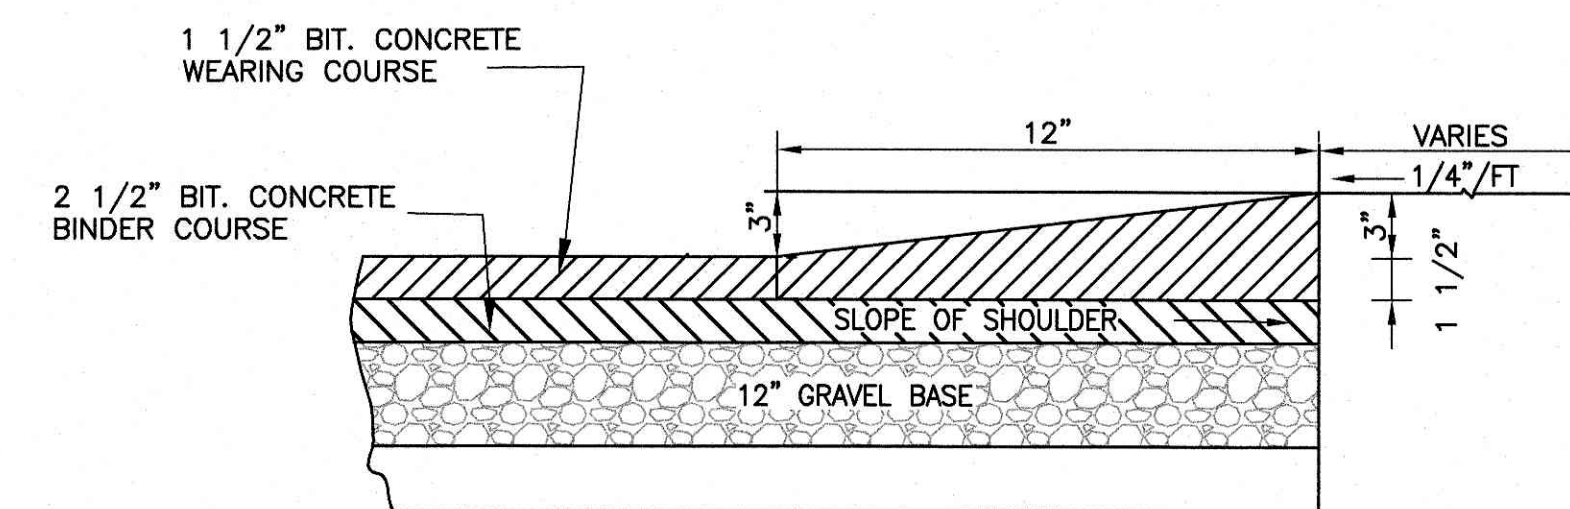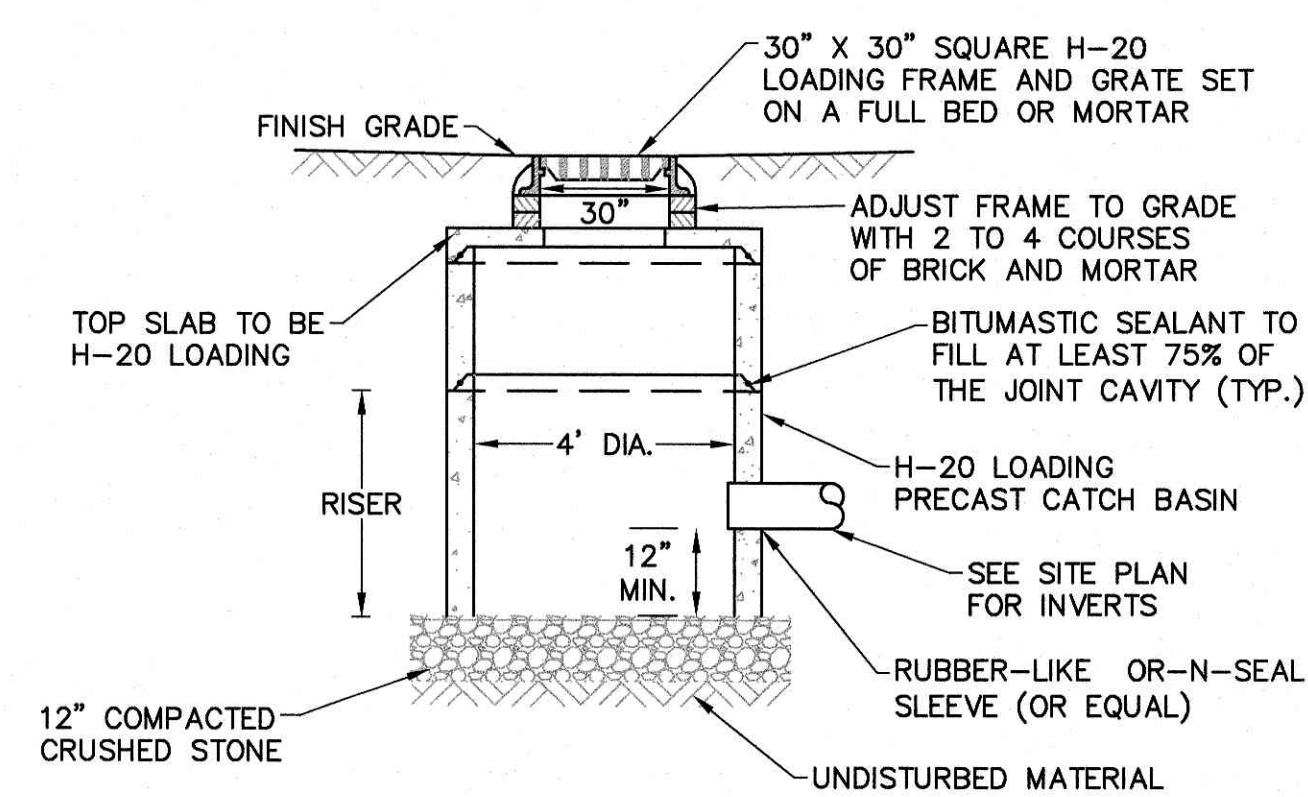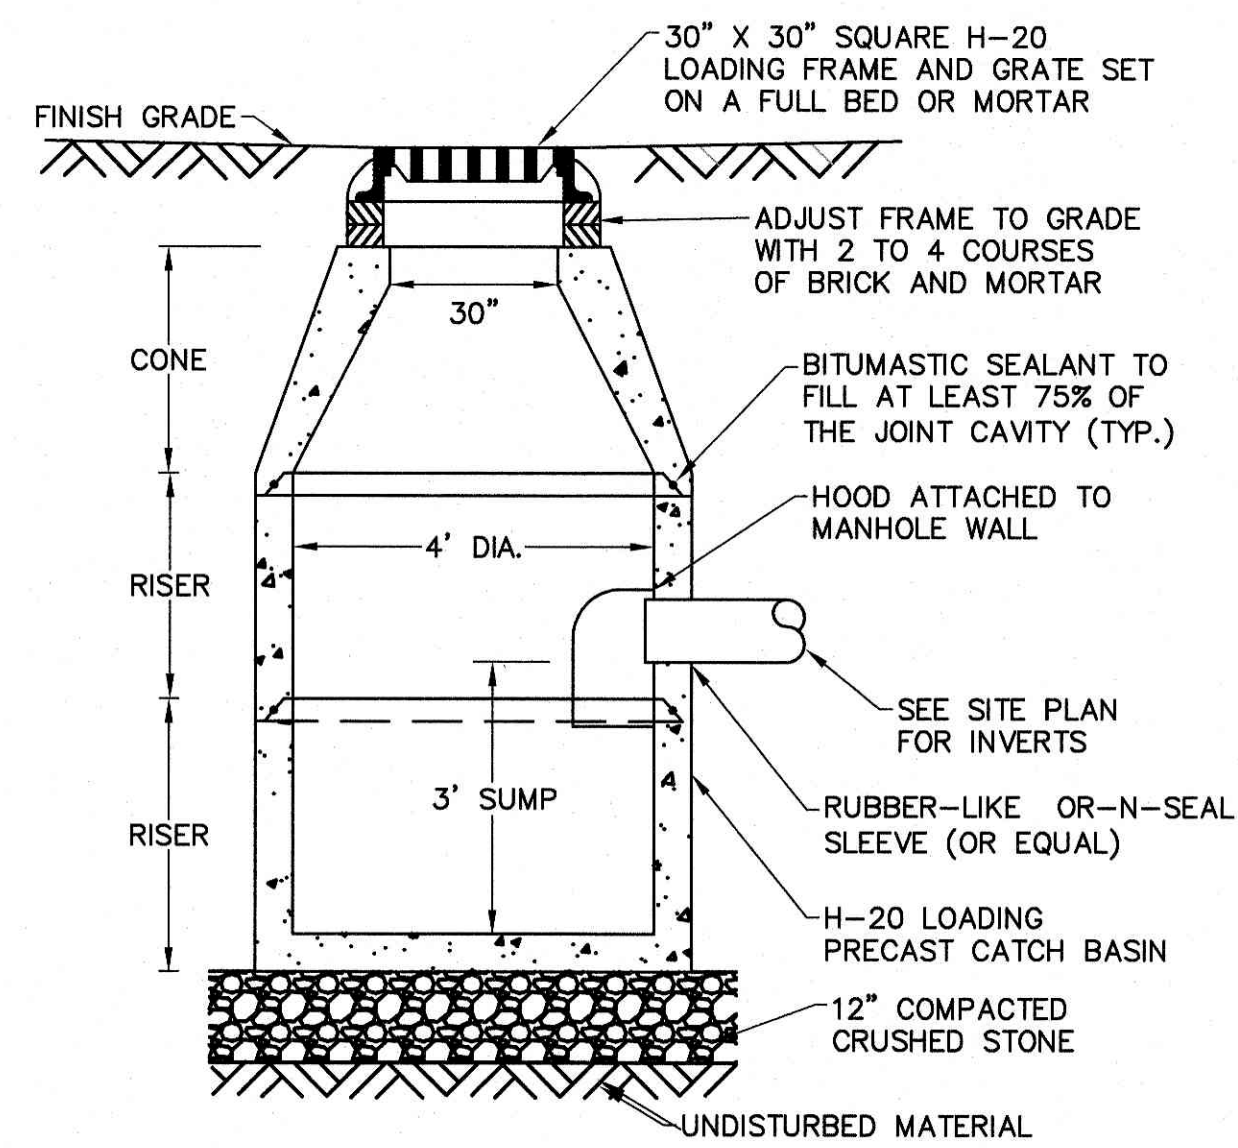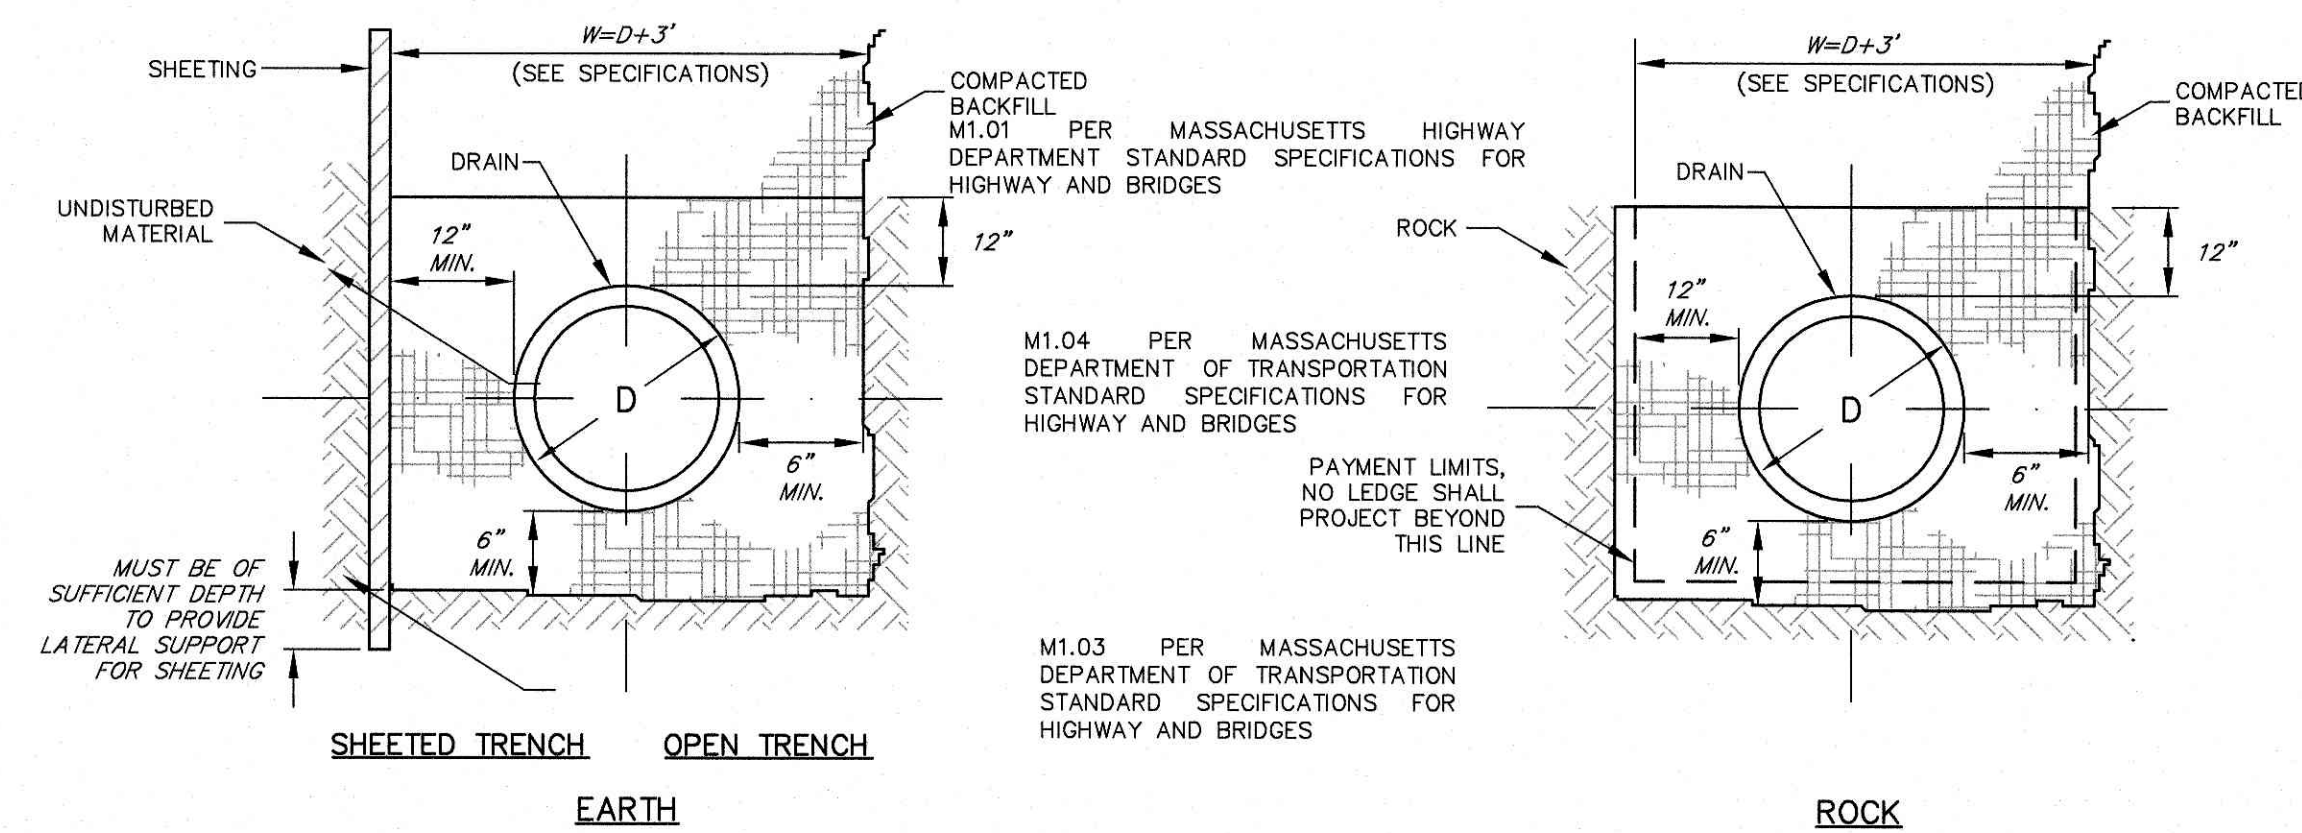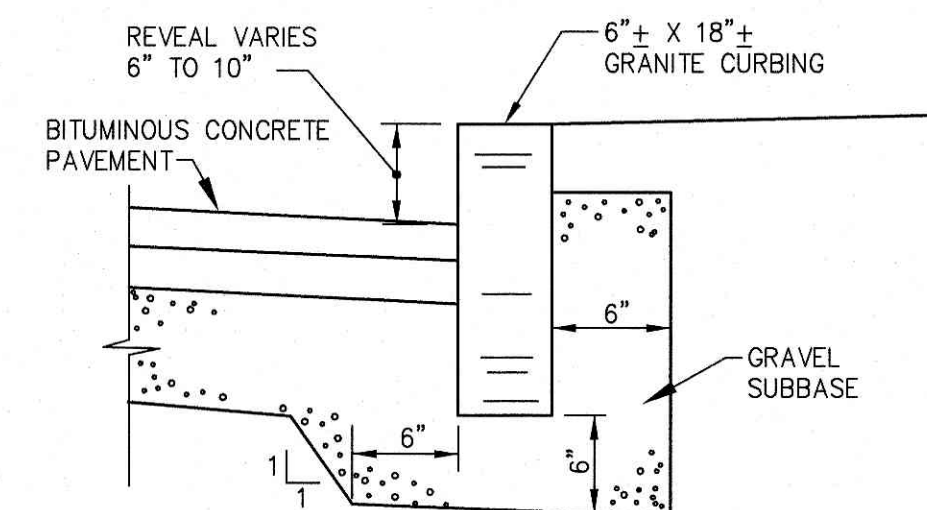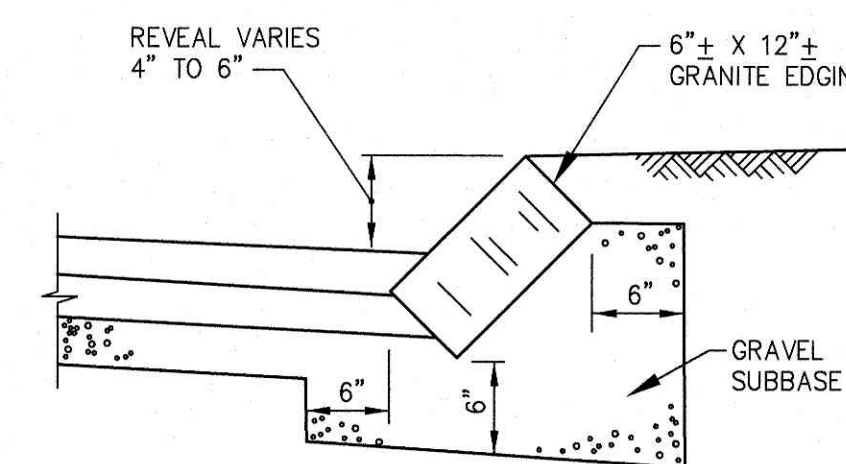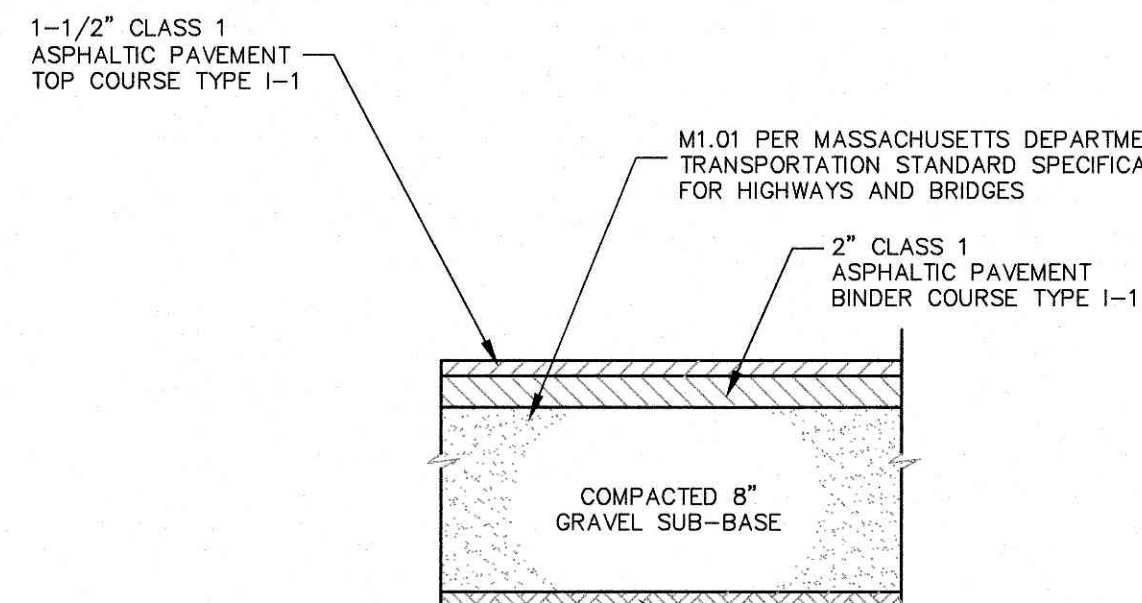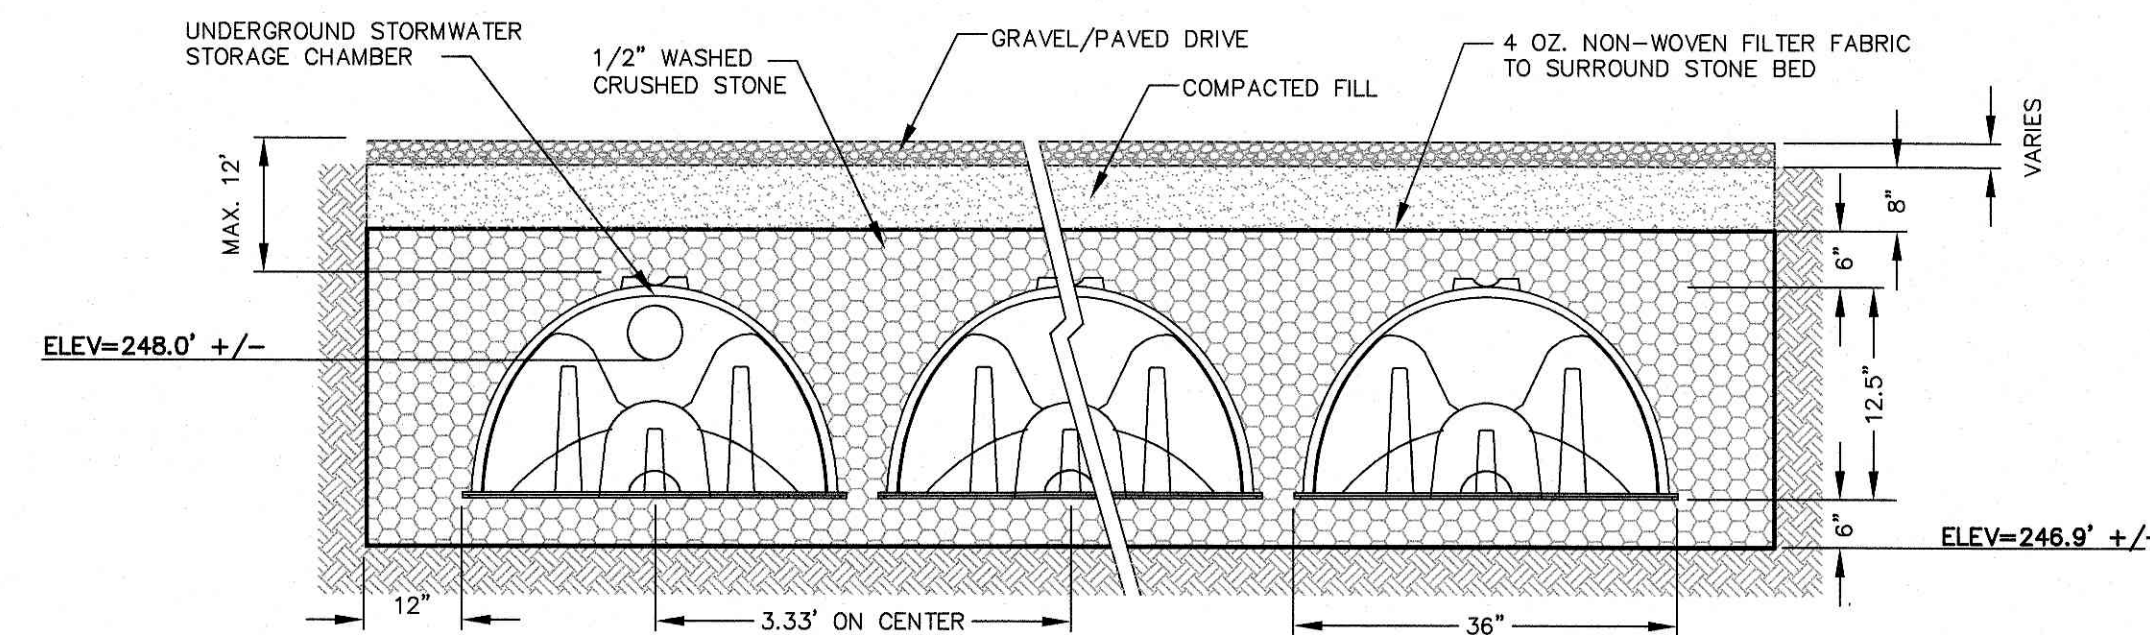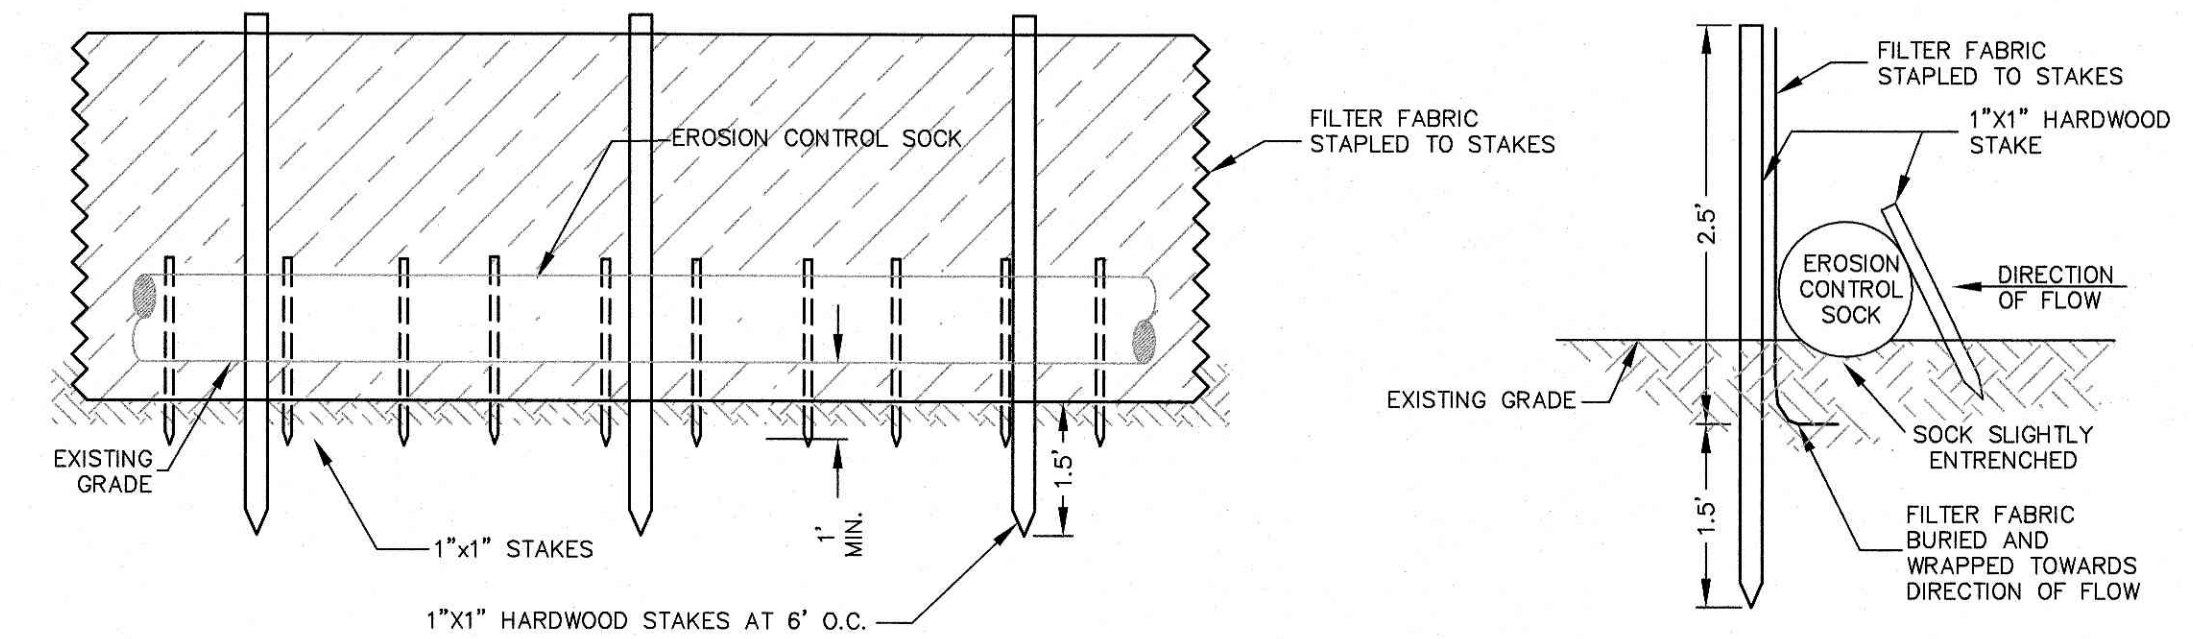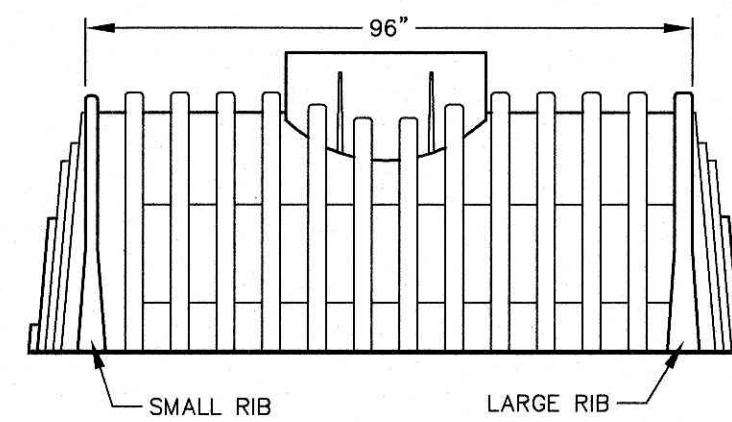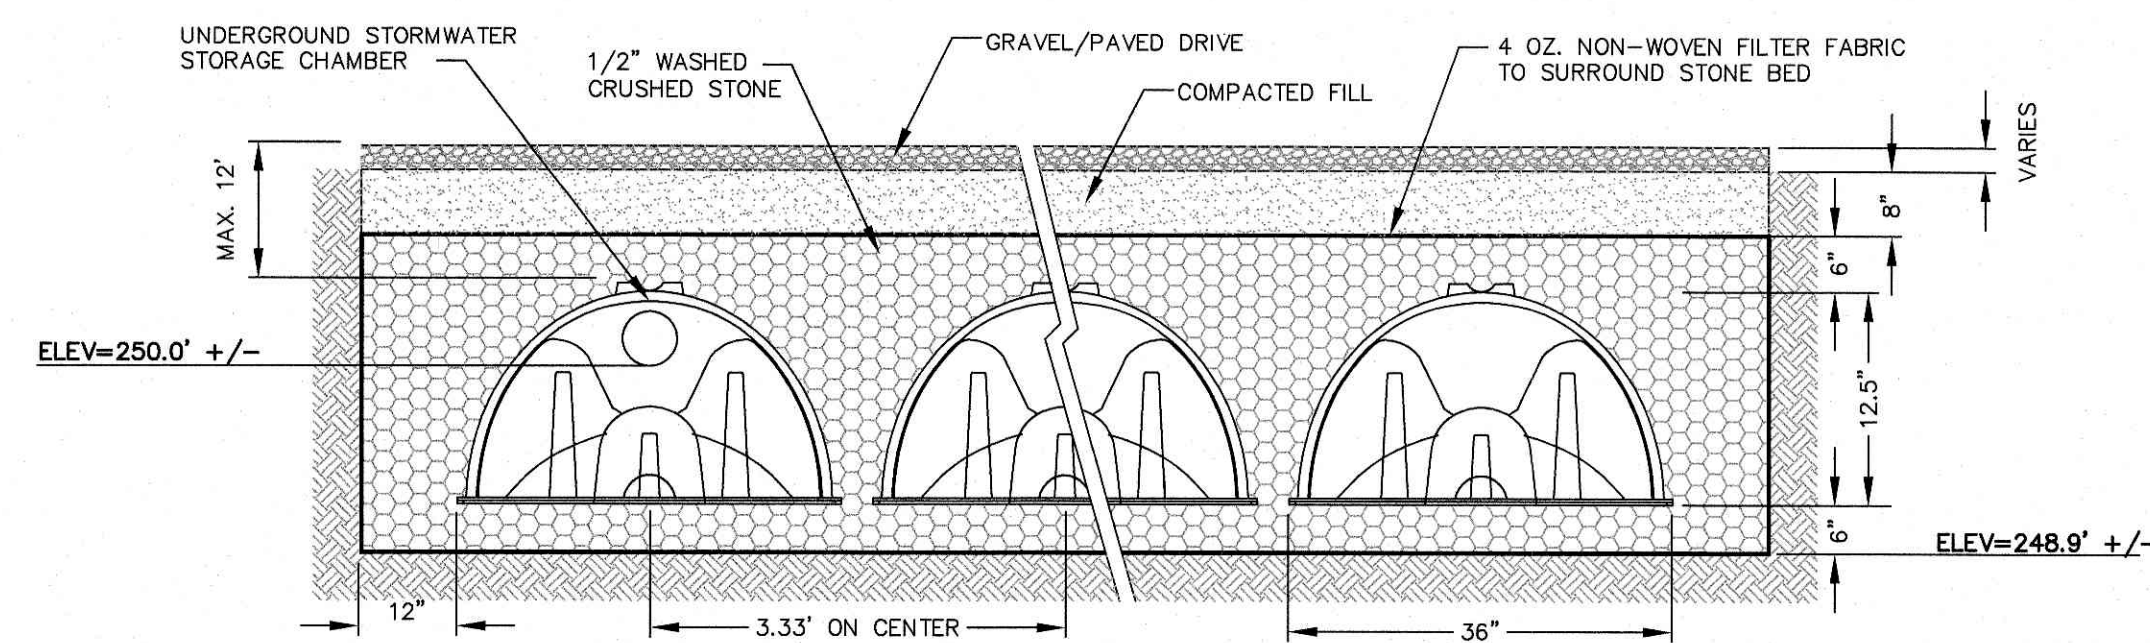

FOR REGISTRY USE ONLY:

 TATA & HOWARD 67 FOREST STREET MATLBOROUGH, MA 01752 (508) 303-9400	DETAIL SHEET NOT FOR CONSTRUCTION		OWNER/APPLICANT: MEDWAY COMMUNITY CHURCH 11 SLOCUMB PLACE MEDWAY, MA 02053 PROPERTY ADDRESS: 9 & 11 SLOCUMB PLACE MEDWAY, MA 02053 ASSESSORS MAP 47 LOTS 079 & 078	THIS DOCUMENT IS THE PROPERTY OF TATA & HOWARD, INC. AND ITS CLIENT. REPRODUCTION OR MODIFICATION WITHOUT WRITTEN CONSENT IS PROHIBITED.	Owner By: MBB Designed By: MBB Checked By: S.A. Approved By: MBB