




① {3D} Copy 1

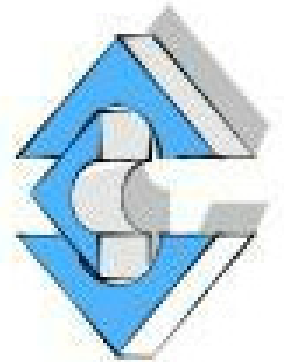


CLINTON
DESIGN
ARCHITECTS

P.O. Box 6587
Holliston, MA 01746
V 774-233-0176
www.clintondesign.com

MILWAY AUTO

51 ADLER STREET
MEDWAY MA

Drawn By	Author
Checked	Checker
Project	NOVEMBER
Revisions	6, 2017

 

3 D VIEWS
Scale:
AO

MILWAY AUTO


51 ADLER STREET
MEDWAY MA

Drawn By	<i>Author</i>
Checked	<i>Checker</i>
By	<i>NOVEMBER</i>
Project	<i>6, 2017</i>
Issue	
Revisions	


SITE PLAN

Scale: 1" = 10'-0"


AO. I

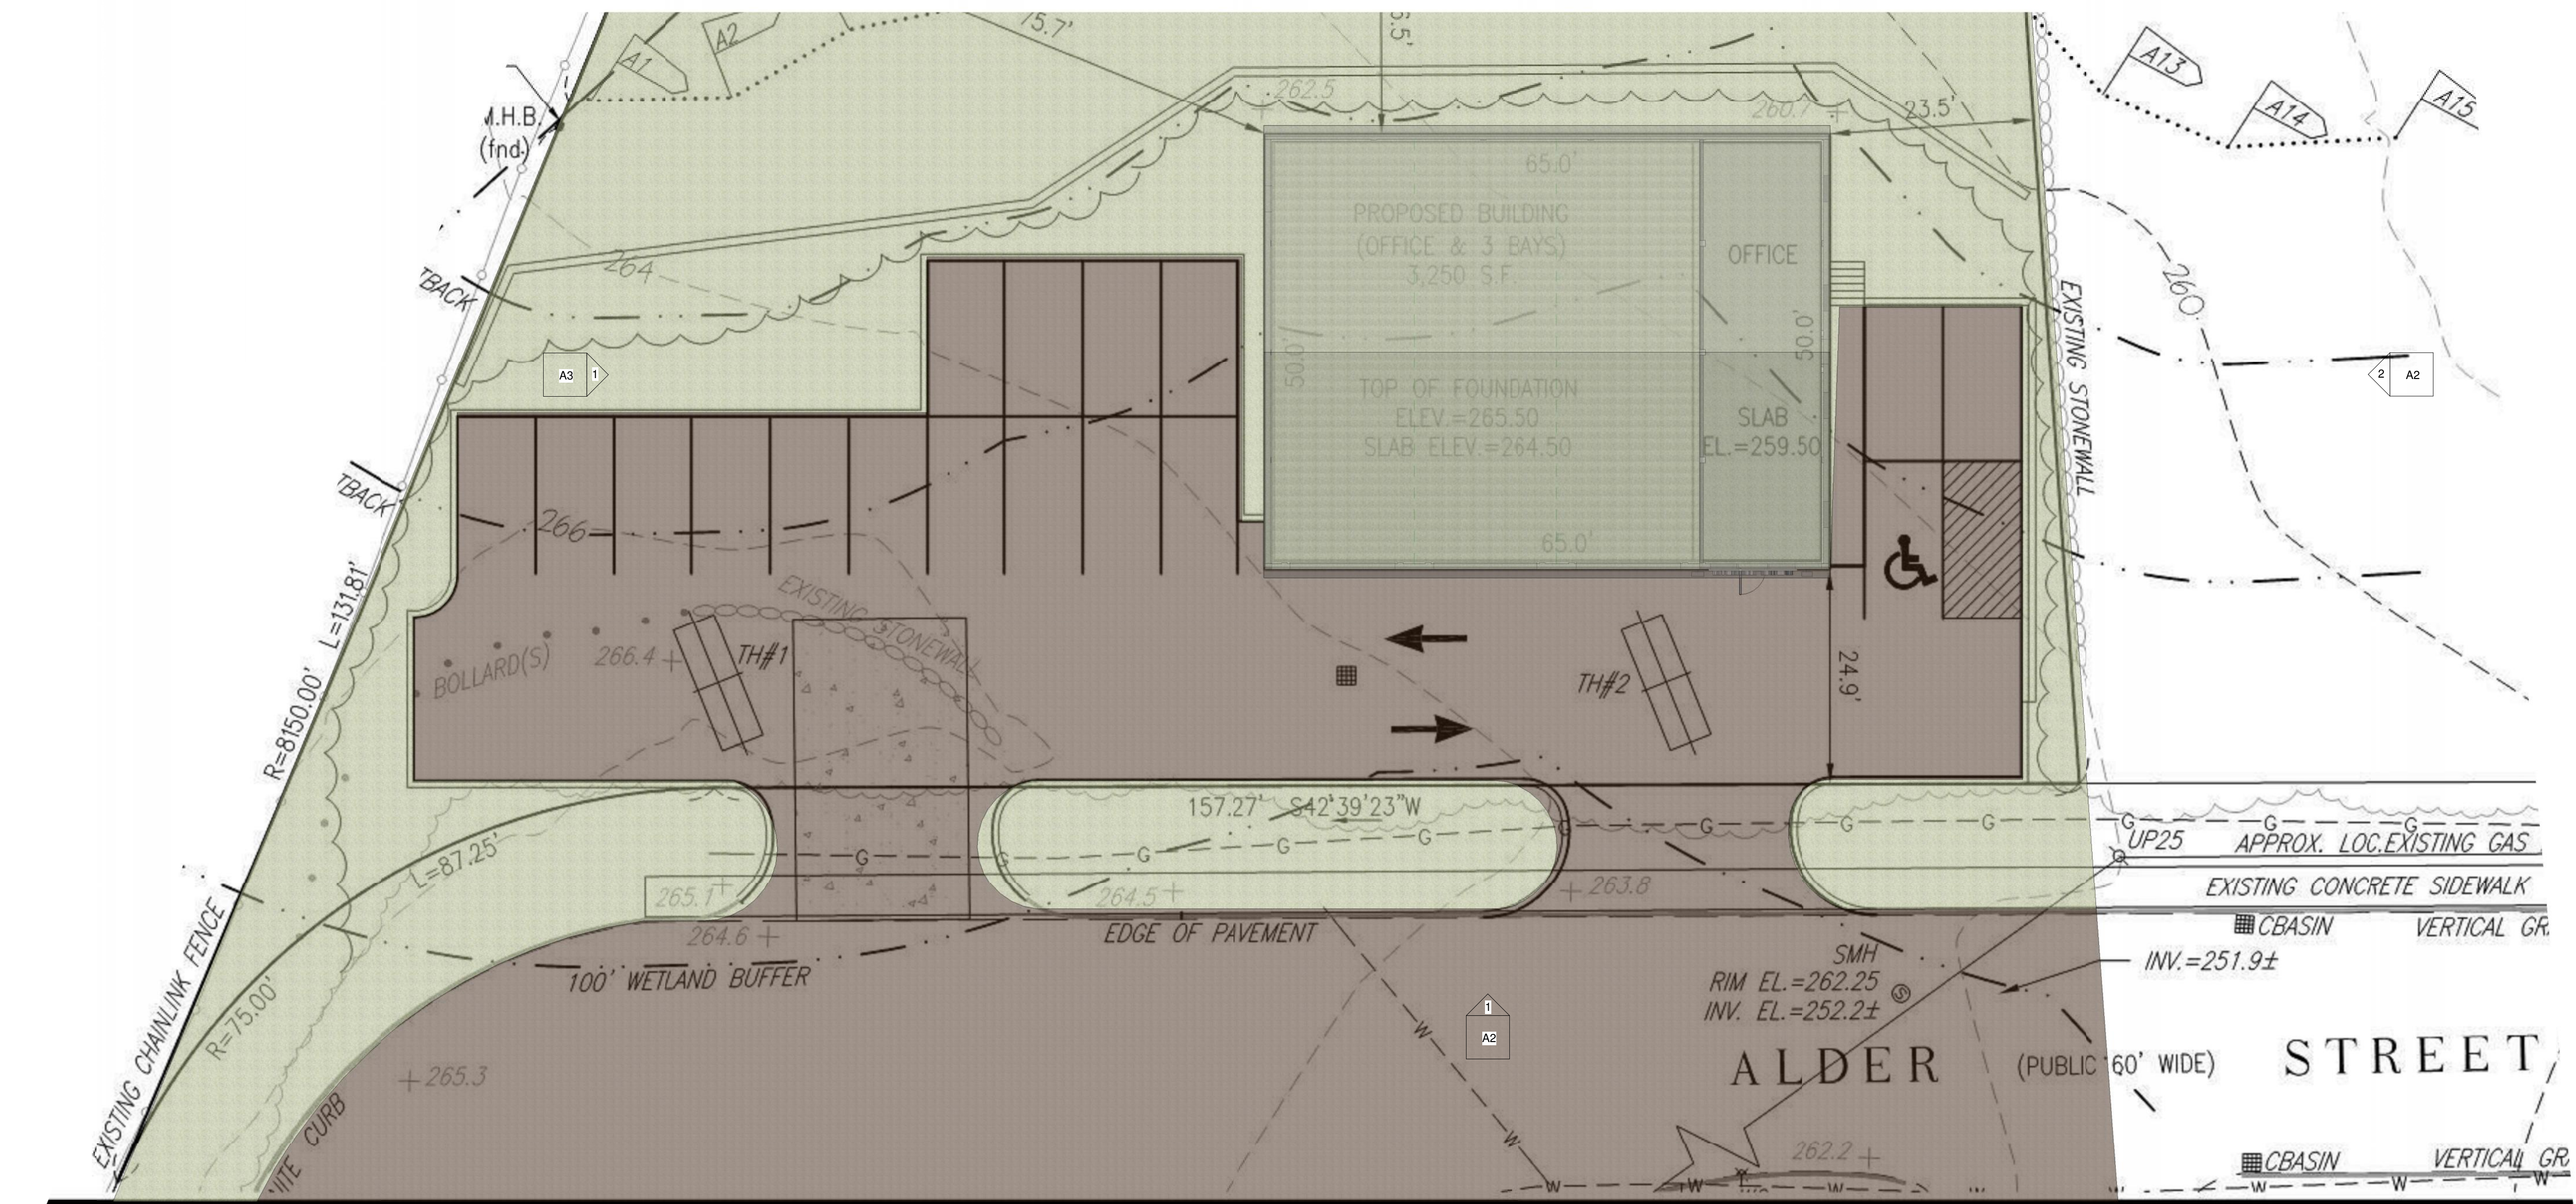

1 Site
1" = 10'-0"

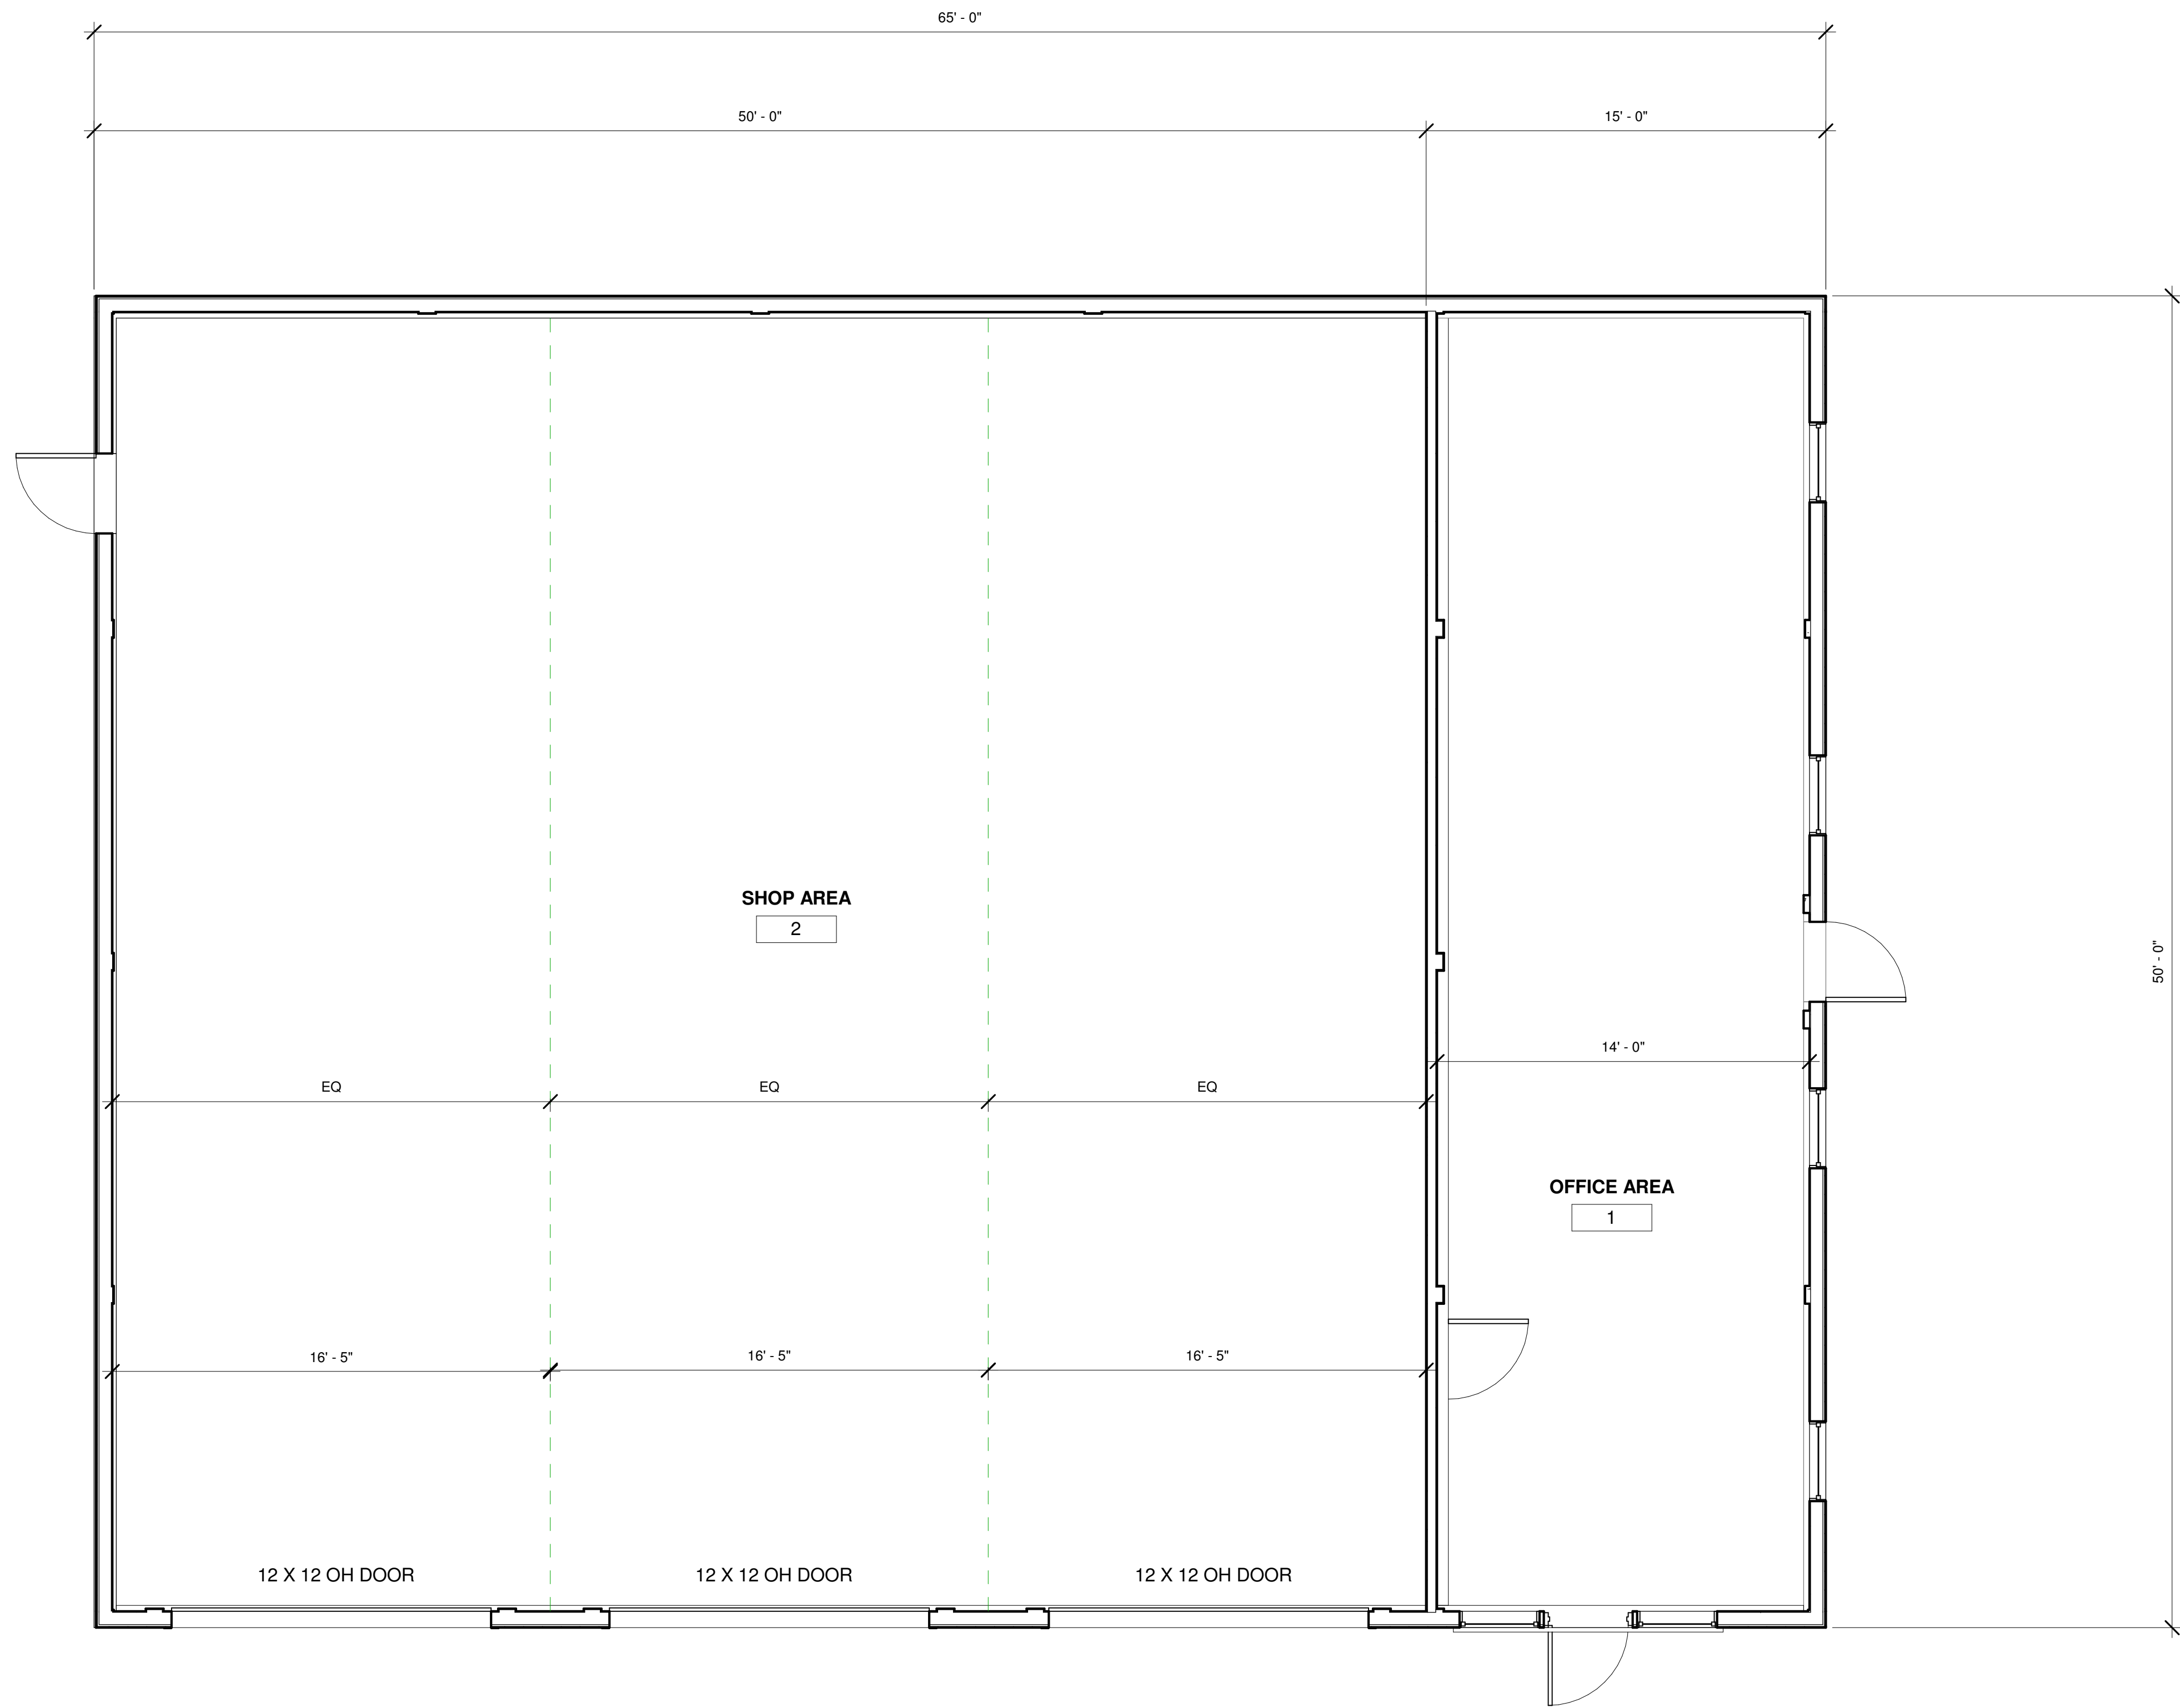

① Level 1
1/4" = 1'-0"

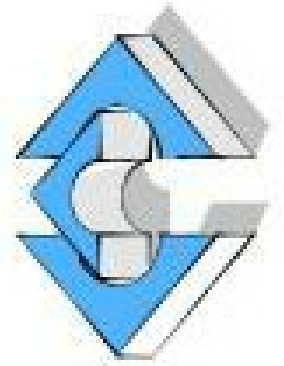

CLINTON
DESIGN
ARCHITECTS

P.O. Box 6587
Holliston, MA 01746
V 774-233-0176
www.clintondesign.com

MILWAY AUTO

51 ADLER STREET
MEDWAY MA

Drawn By	Author
Checked	Checker
Project	NOVEMBER
Revisions	6, 2017

PLAN

Scale: 1/4" = 1'-0"

A1

12/20/2017 12:17:31 PM



② East
1/4" = 1'-0"



① South
1/4" = 1'-0"



CLINTON
DESIGN
ARCHITECTS

P.O. Box 6587
Holliston, MA 01746
V 774-233-0176
www.clintondesign.com

MILWAY AUTO

51 ADLER STREET
MEDWAY MA

Drawn By	EFC
Checked	EFC
Project	NOVEMBER 6, 2017
Revisions	

ELEVATIONS

Scale: 1/4" = 1'-0"

A2

12/20/2017 12:17:31 PM



② North
1/4" = 1'-0"



① West
1/4" = 1'-0"




CLINTON
DESIGN
ARCHITECTS

P.O. Box 6587
Holliston, MA 01746
V 774-233-0176
www.clintondesign.com

MILWAY AUTO

51 ADLER STREET
MEDWAY MA

Drawn By	Author
Checked	Checker
Project	NOVEMBER 6, 2017
Revisions	

 

ELEVATIONS
Scale: 1/4" = 1'-0"
A3