



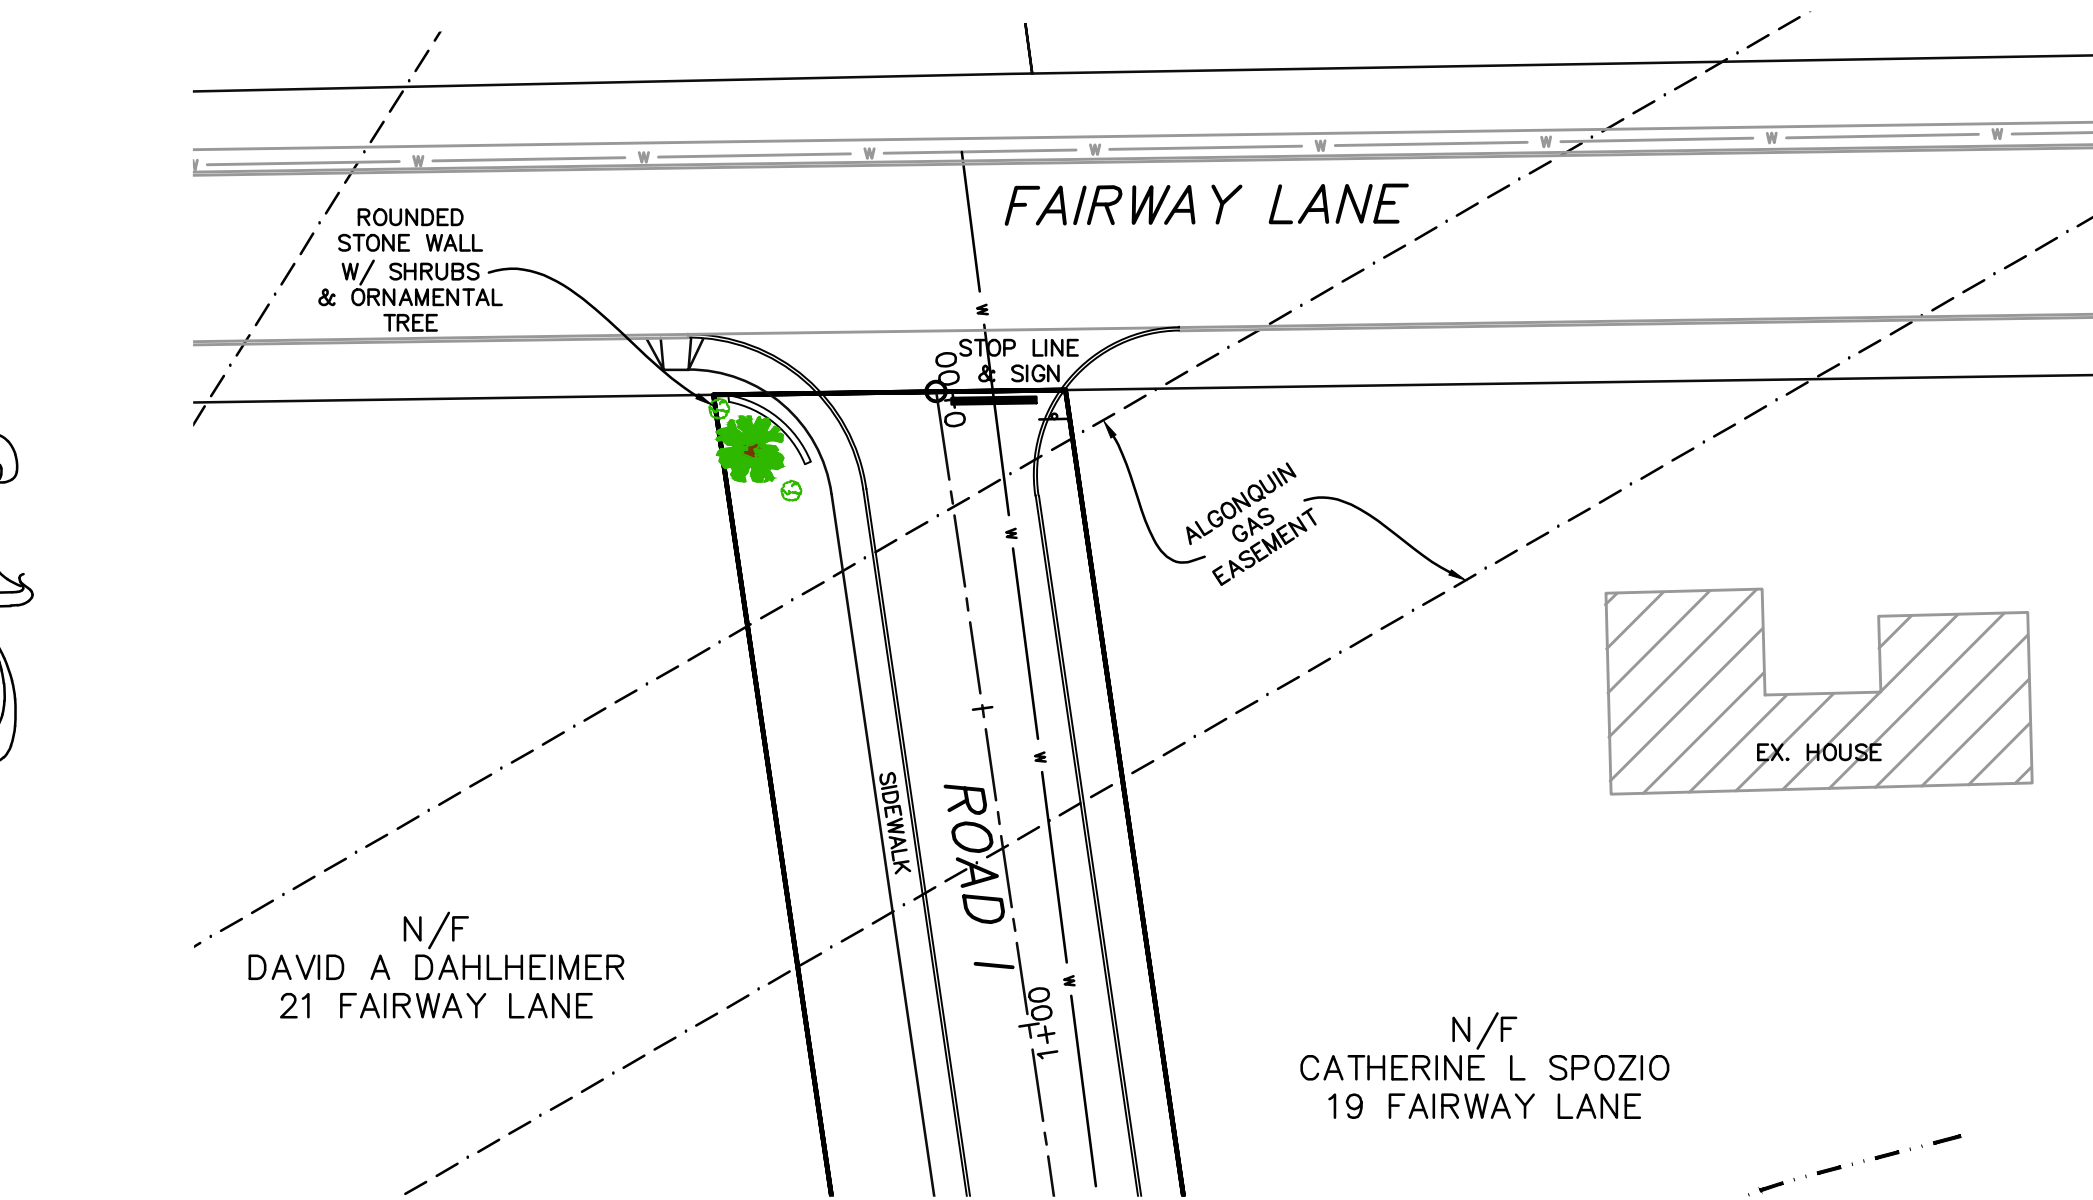

PLANTINGS & STONEWALL AT ROAD I ENTRANCE

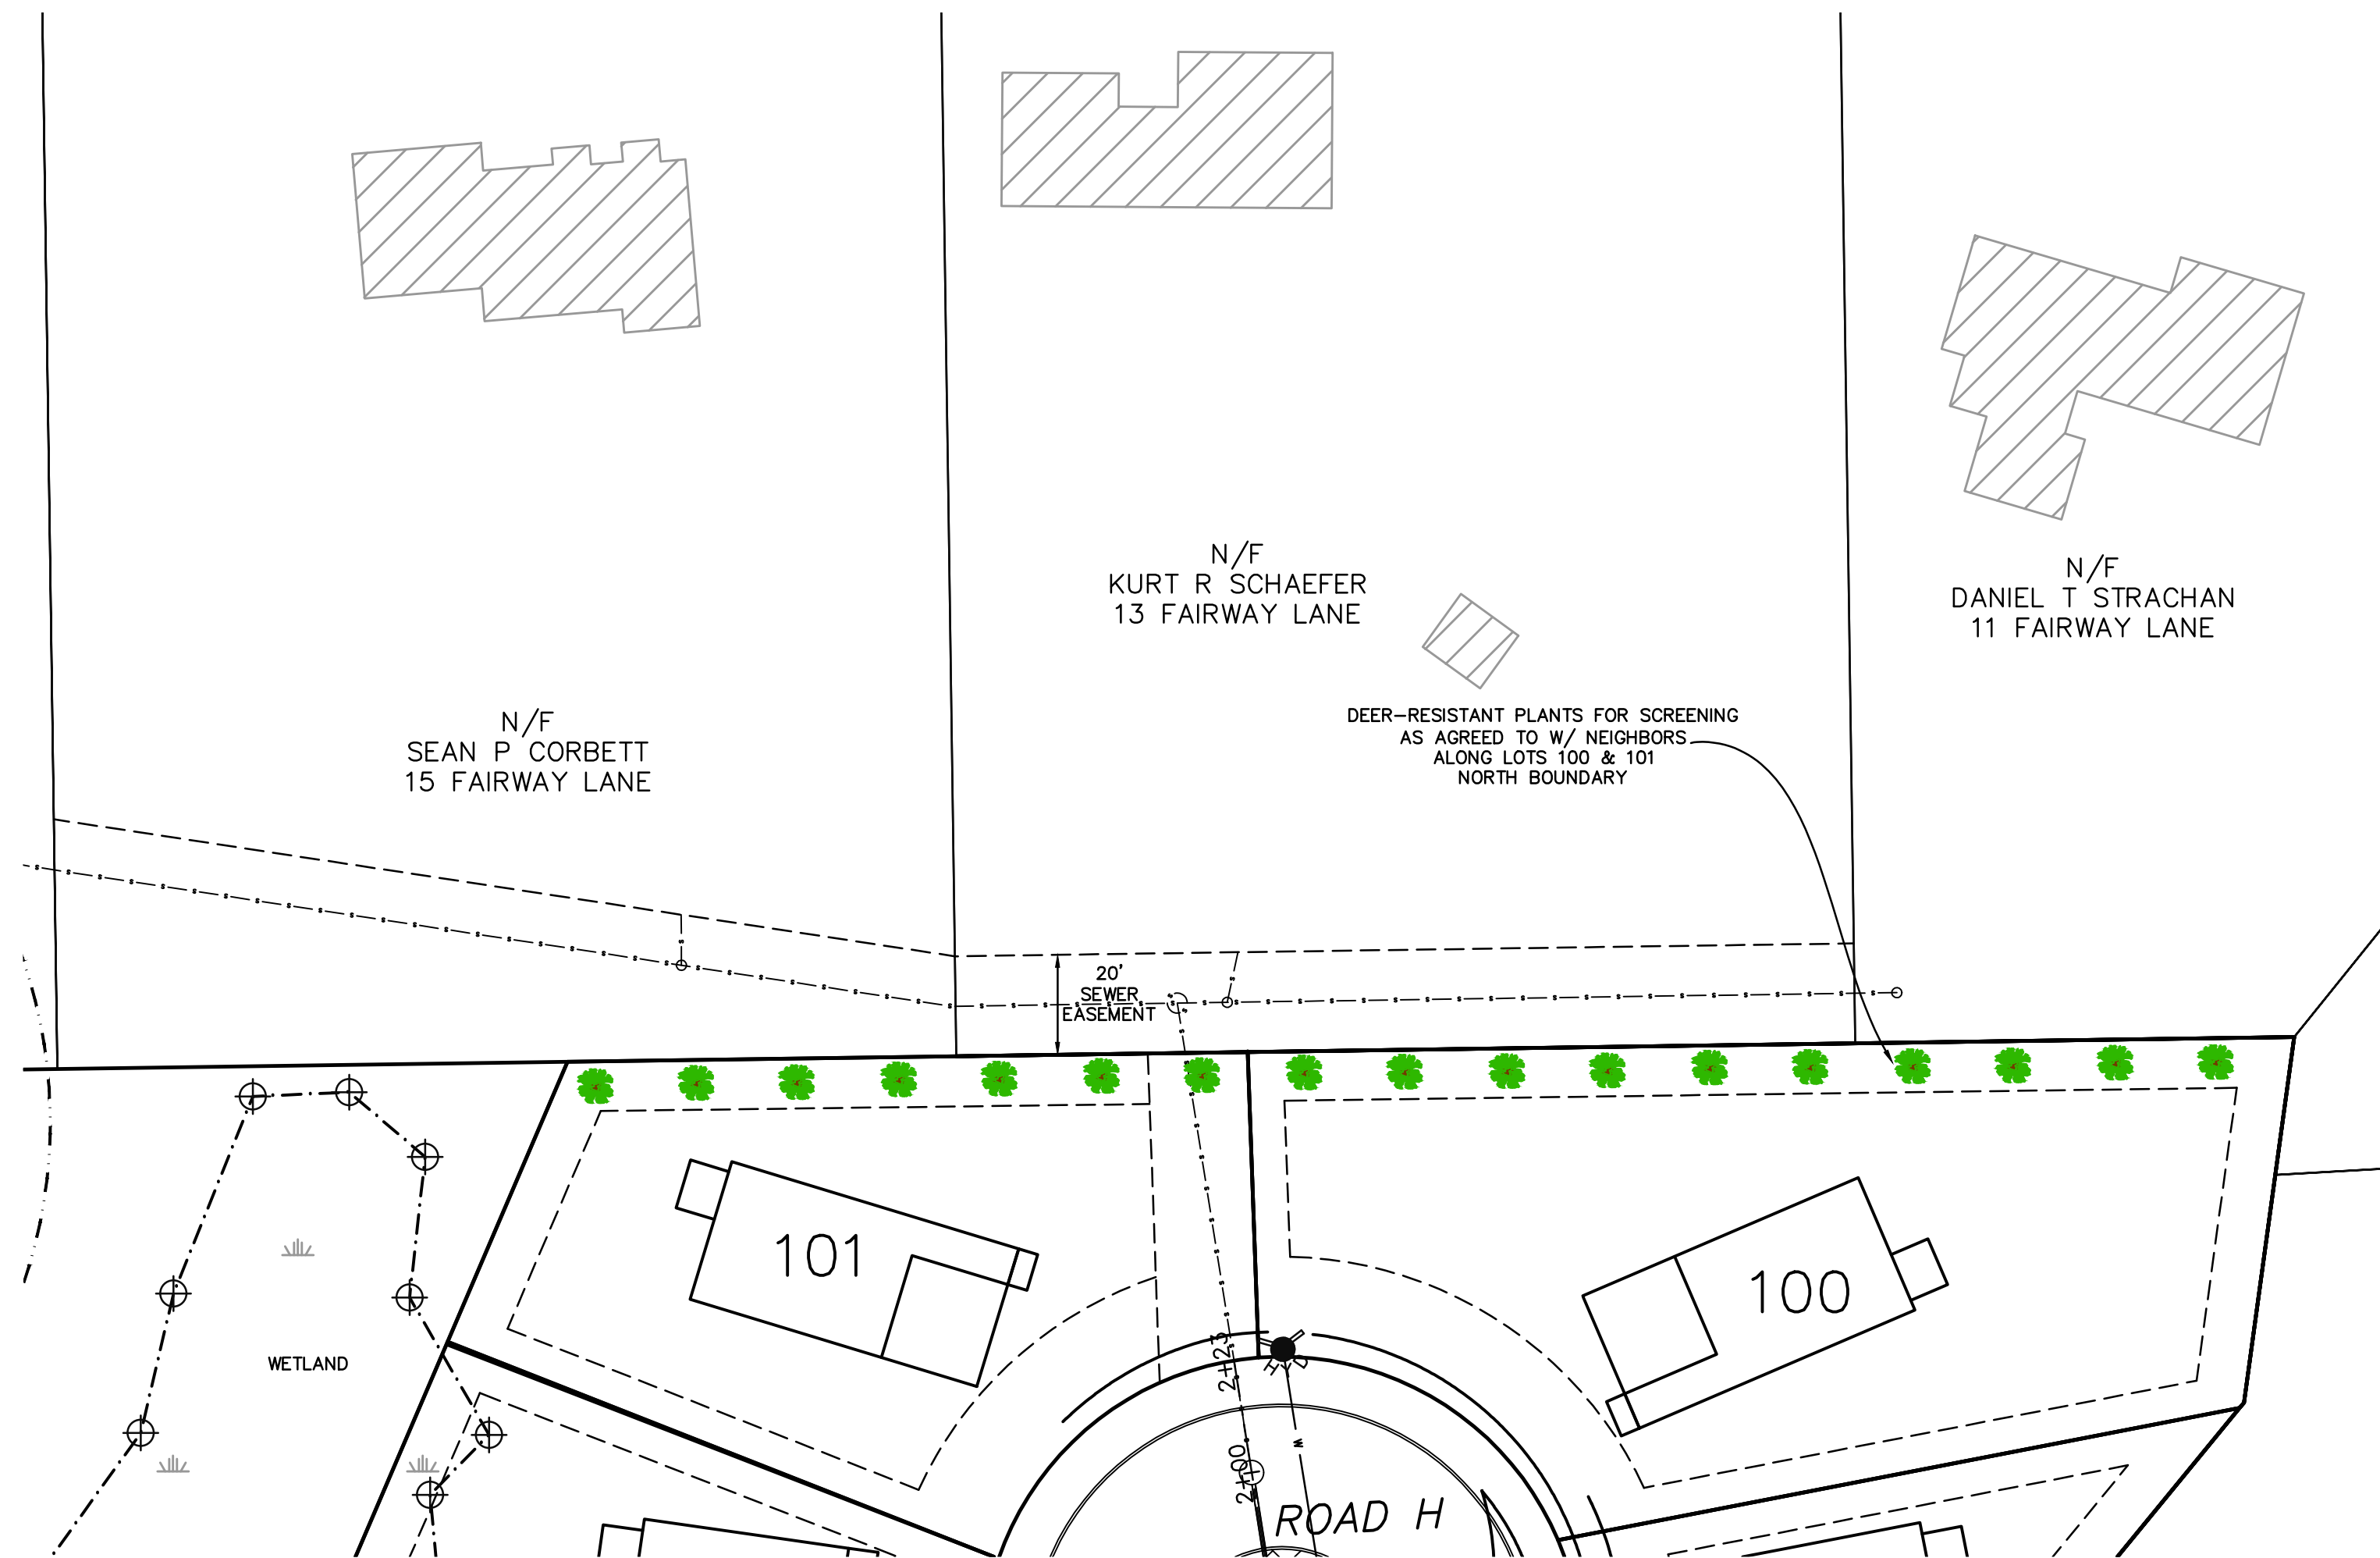


PLANTINGS AT LOTS 100 & 101


STREET TREES TO BE SELECTED FROM APPROVED LIST IN SUBDIVISION REGULATIONS, FROM:

- SHADEMASTER, HONEY AND SKYLINE LOCUST
- SUGAR MAPLE;
- WHITE, SCARLET, PINE AND NORTHERN RED OAK
- BRADFORD AND ARISTOCRAT PEARS;
- LONDON PLANETREE
- OTHER SPECIES IF APPROVED IN ADVANCE BY THE TREE WARDEN

AT LEAST THREE (3) SPECIES SHALL BE PLANTED IN EVERY SUBDIVISION AND THEY SHALL BE STAGGERED SO THAT NO ONE SPECIES SHALL BE PLANTED NEXT TO A LIKE SPECIES.

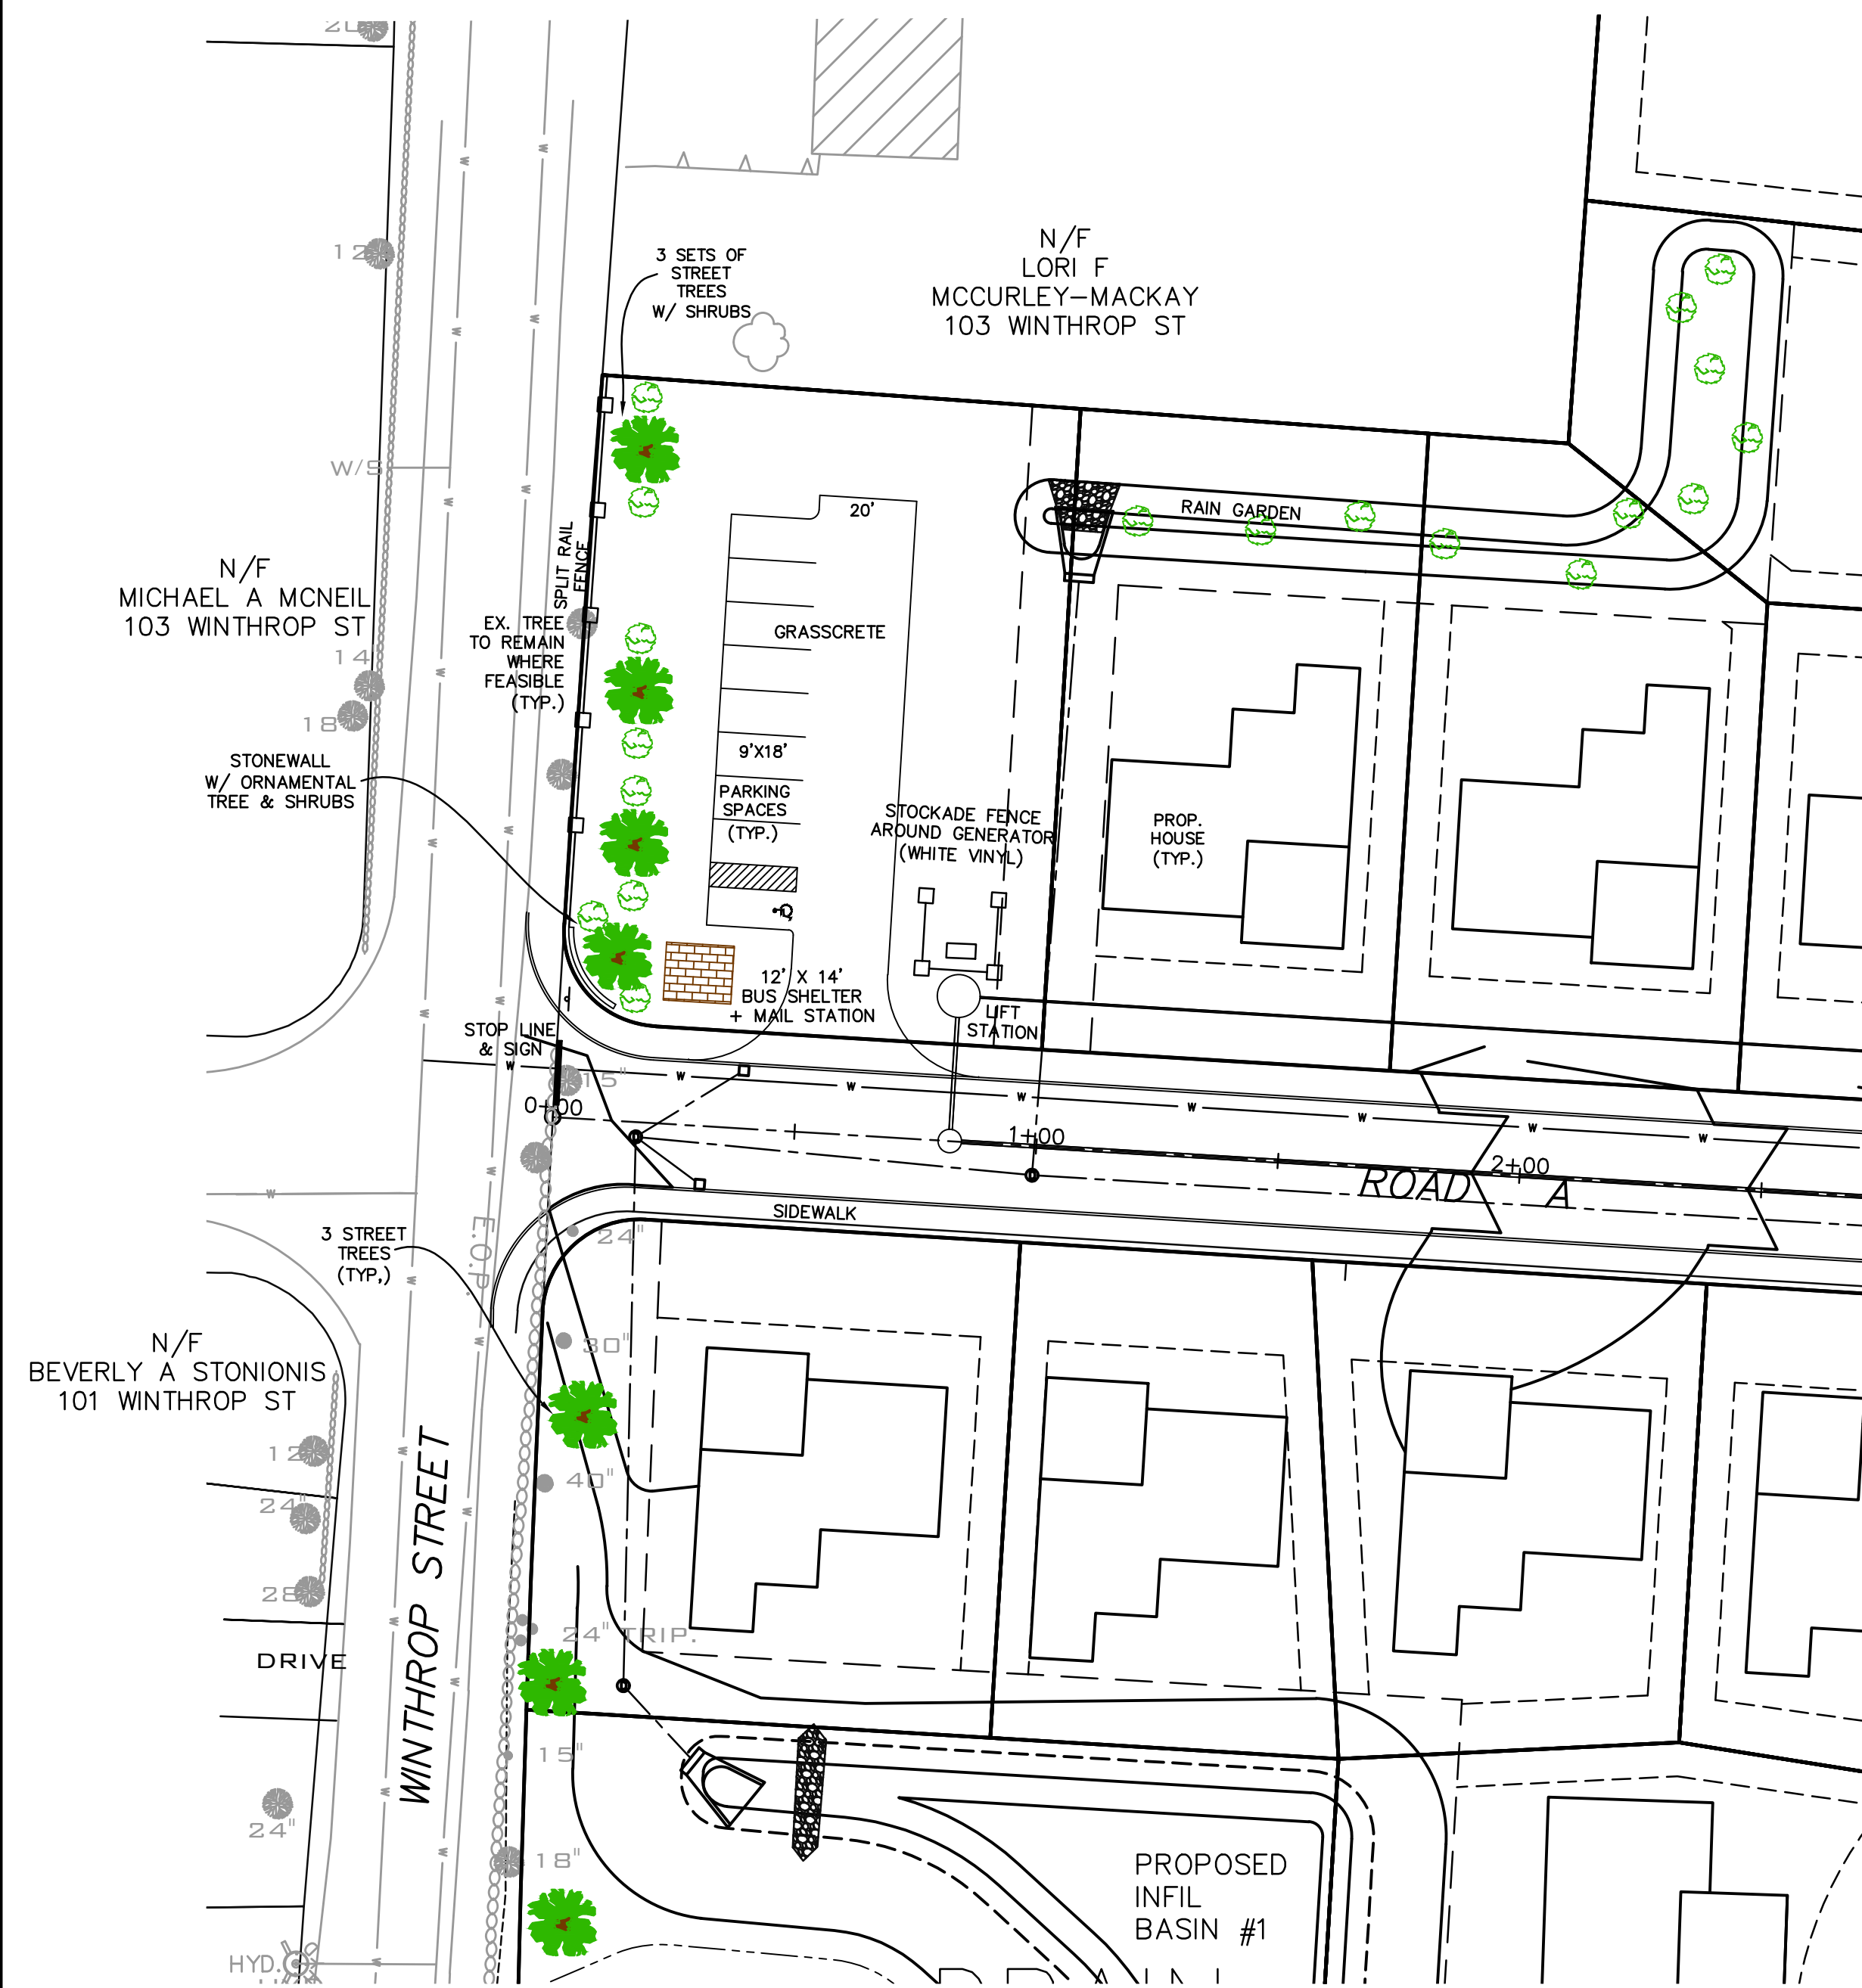

PLANTINGS & STONEWALL AT WEST SIDE ENTRANCE

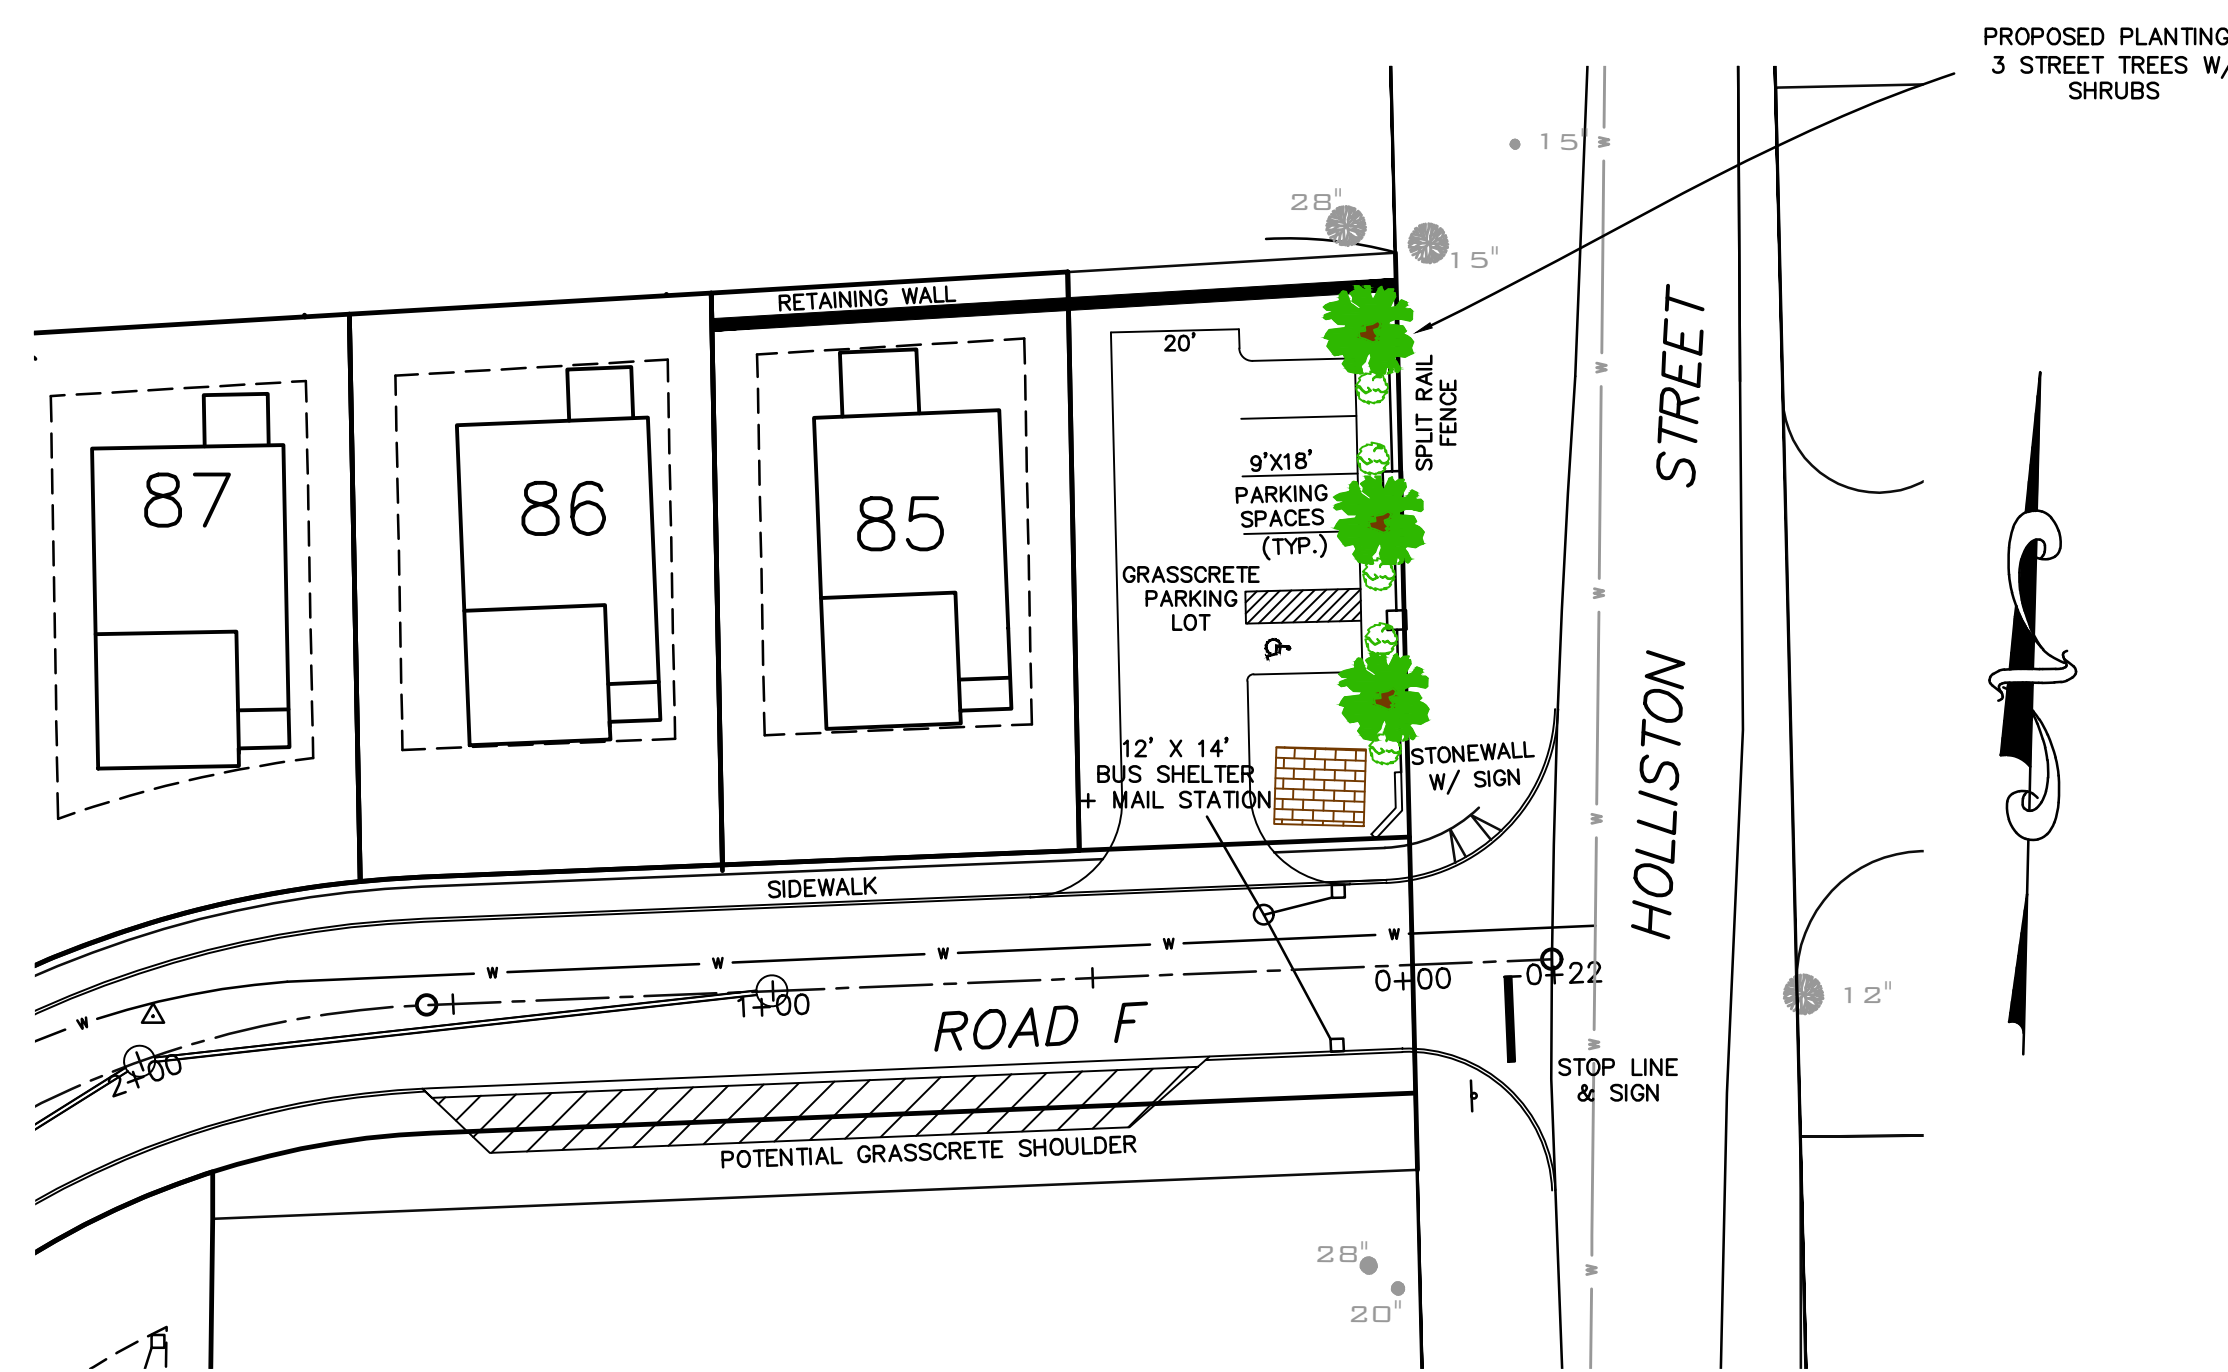

PLANTINGS & STONEWALL AT EAST SIDE ENTRANCE

OWNERS

WICKETT DEVELOPMENT INC.
38746 CLINTON AVENUE
DADE CITY, FL 33525
ASSESSORS MAP 8, LOT 16 &
MAP 9, LOT 58

HENRY L. WICKETT
38746 CLINTON AVENUE
DADE CITY, FL 33525
ASSESSORS MAP 8, LOTS 19 & 20,
ASSESSORS MAP 9, LOT 6

HENRY L. WICKETT &
HENRY L. WICKETT JR.
38746 CLINTON AVENUE
DADE CITY, FL 33525
ASSESSORS MAP 14, LOT 5

NOVUS HOMES LLC.
135 MAIN STREET, SUITE 5
MEDWAY MA, 02053
ASSESSORS MAP 14, LOT 20

TIMBER CREST ESTATES LLC
C/O MOUNIR TAYARA
135 MAIN STREET, SUITE 5
MEDWAY MA, 02053
ASSESSORS MAP 15, LOT 1
ASSESSORS MAP 9, LOT 51

DOROTHY PAVLIK, ET AL
134 HOLLISTON STREET
MEDWAY, MA 02053
ASSESSORS MAP 15, LOT 19

APPLICANT

TIMBER CREST ESTATES LLC
C/O MOUNIR TAYARA
135 MAIN STREET, SUITE 5
MEDWAY MA, 02053

LANDSCAPING PLAN

"TIMBER CREST
ESTATES"
OFF
WINTHROP STREET,
OHLSON CIRCLE,
HOLLISTON STREET,
FAIRWAY LANE &
FERN PATH
IN
MEDWAY
MASSACHUSETTS

**Outback
Engineering
Incorporated**

165 EAST GROVE STREET
MIDDLEBOROUGH, MA 02346
TEL: (508)-946-9231
FAX: (508)-947-8873
www.outback-eng.com

DATE: FEBRUARY 14, 2017
DRAWN BY: RTH CHECKED BY: JAP
SCALE: 1"=30' SHEET 1 OF 1
0' 30' 60' 90'
OE-2765