


- Legend**
- Replace Wood/Steel with Caissons
 - Replace Wood with Steel
 - Existing Access/No Improvements Needed
 - Widen & Refresh with Stone
 - Refresh with Stone
 - Alternate Existing Access - No Improvements
 - Swamp Mats - Temporary Fill
 - Work Envelope (Mow ONLY)
 - Work Envelope with Minor Grading
 - Pull Pad Work Envelope (Mow ONLY)
 - Right-of-Way
 - Culverts
 - Field Delineated Wetland Line
 - Field Delineated Wetland
 - Field Delineated Stream Centerline
 - Estimated Edge of Bank
 - 25ft No Disturb Zone to BVW
 - 100ft Buffer to Resource Area

- 200ft Riverfront Area
- FEMA 100yr Floodplain
- Gas Pipelines
- Sediment & Erosion Controls
- Areas to be Filled
- Areas to be Altered
- Existing 2ft Contours
- Proposed Contours
- Parcel Boundary
- Town Boundary
- Limit of Work


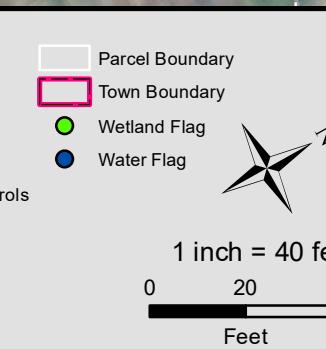


315/327/303/3520 LINE REFURBISHMENT PROJECT

Notice of Intent Map
 Medway, MA
 Page 1 of 2

Source:
 -MassGIS
 Basemap & Environmental Data
 -Aerial & Topo Imagery
 ESRI, DigitalGlobe, GeoEye, i-cubed,
 DeLorme, NAVTEQ, TomTom, Intermap,
 increment P Corp., AEX, GEBCO, USDA,
 USGS, FAO, NPS, NRCan, GeoBase,
 Getmapping, Aerogrid, IGP, IGN, Kadaster
 NL, Ordnance Survey, ESRI Japan, METI,
 ESRI China (Hong Kong), swisstopo, &
 the GIS User Community

nationalgrid
BSC GROUP

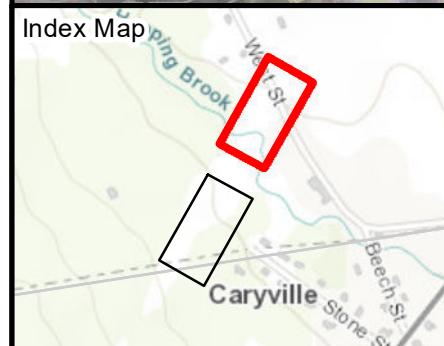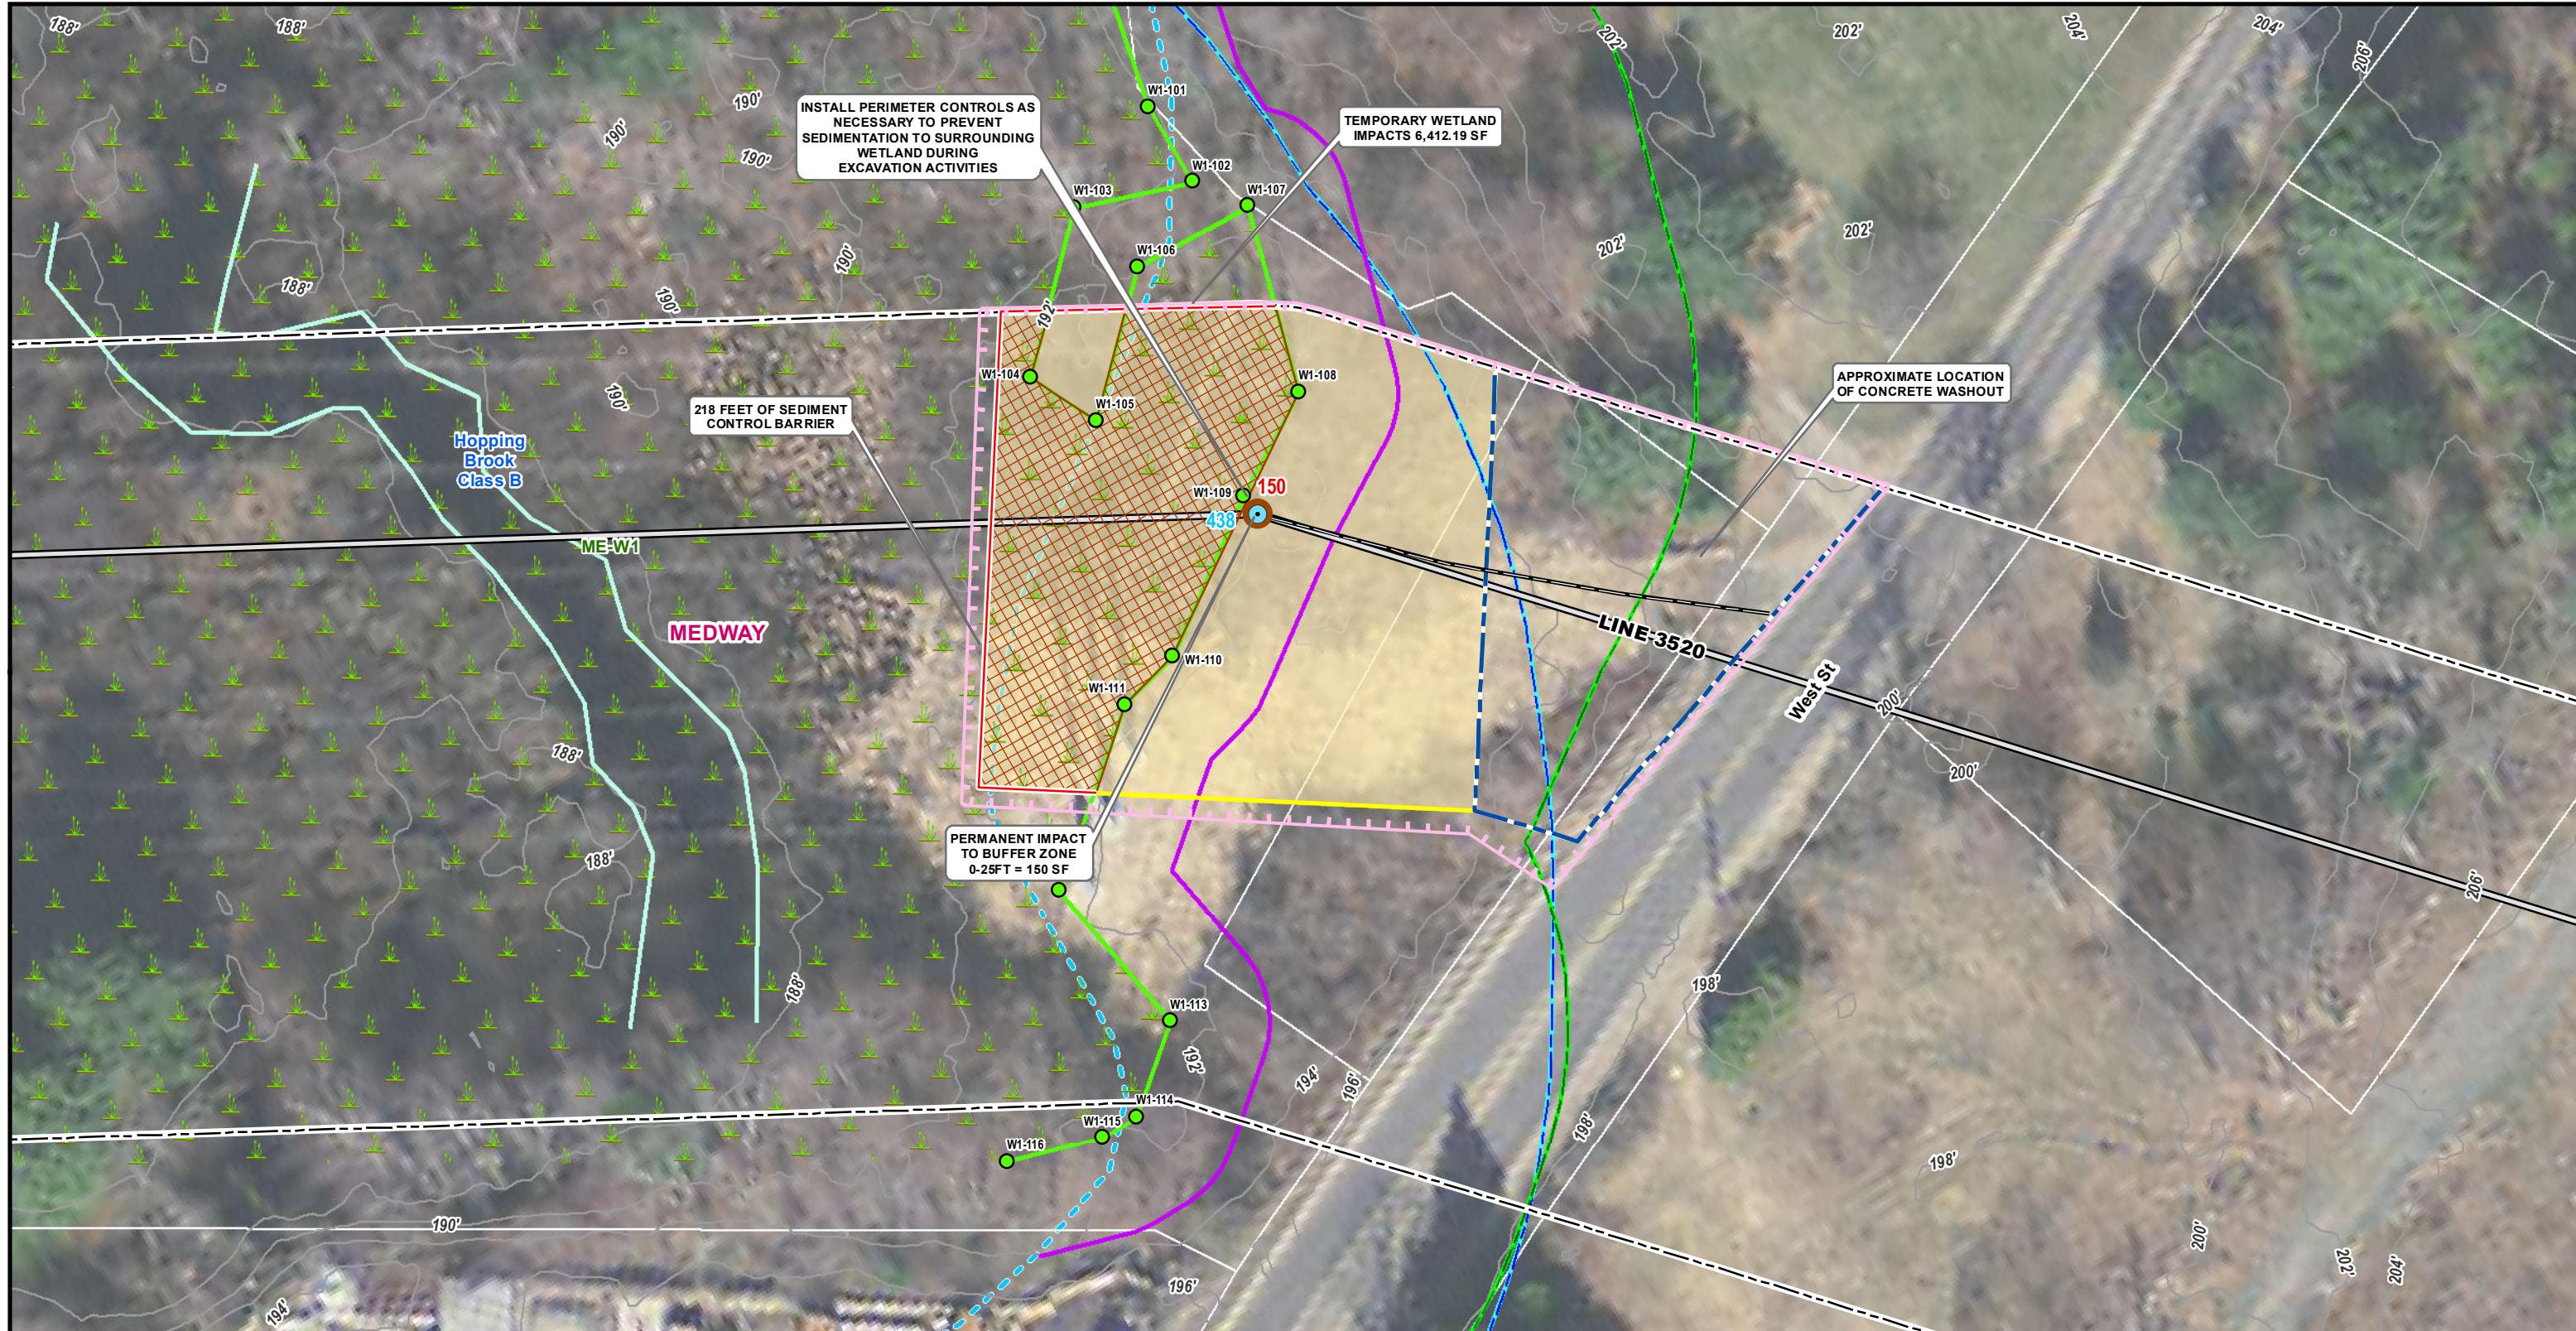

- Legend**
- Replace Wood/Steel with Caissons
 - Replace Wood with Steel
 - Existing Access/No Improvements Needed
 - Widen & Refresh with Stone
 - Refresh with Stone
 - Alternate Existing Access - No Improvements
 - Swamp Mats - Temporary Fill
 - Work Envelope (Mow ONLY)
 - Work Envelope with Minor Grading

- Pull Pad Work Envelope (Mow ONLY)
- Right-of-Way
- Culverts
- Field Delineated Wetland Line
- Field Delineated Wetland
- Estimated Edge of Bank
- 25ft No Disturb Zone to BVW
- 100ft Buffer to Resource Area
- 200ft Riverfront Area
- FEMA 100yr Floodplain
- Gas Pipelines
- Sediment & Erosion Controls
- Areas to be Filled
- Areas to be Altered
- Existing 2ft Contours
- Proposed Contours

- Parcel Boundary
- Town Boundary
- Wetland Flag
- Water Flag
- Limit of Work

315/327/303/3520 LINE REFURBISHMENT PROJECT

Notice of Intent Map

Medway, MA
Page 2 of 2

Source:
 -MassGIS
 Basemap & Environmental Data
 -Aerial & Topo Imagery
 ESRI, DigitalGlobe, GeoEye, i-cubed, DeLorme, NAVTEQ, TomTom, Intermap, increment P Corp., AEX, GEBCO, USDA, USGS, FAO, NPS, NRCan, GeoBase, Getmapping, Aerogrid, IGP, IGN, Kadaster NL, Ordnance Survey, ESRI Japan, METI, ESRI China (Hong Kong), swisstopo, & the GIS User Community

nationalgrid
BSC GROUP