

ISSUED FOR:

NO. APP DATE DESCRIPTION

DATE: DECEMBER 3, 2019

SCALE: 1" = 40'

DRAFTED: JAL CHECKED: BEC APPROVED:

PROJECT TITLE:

NEO CULTIVATION & MANUFACTURING

4 MARC ROAD
MEDWAY, MASSACHUSETTS 02053


SHEET TITLE:

**FIRE ACCESS
PLAN**


SHEET:
1 OF 1

PROJECT NO.:
25457


EXHIBIT

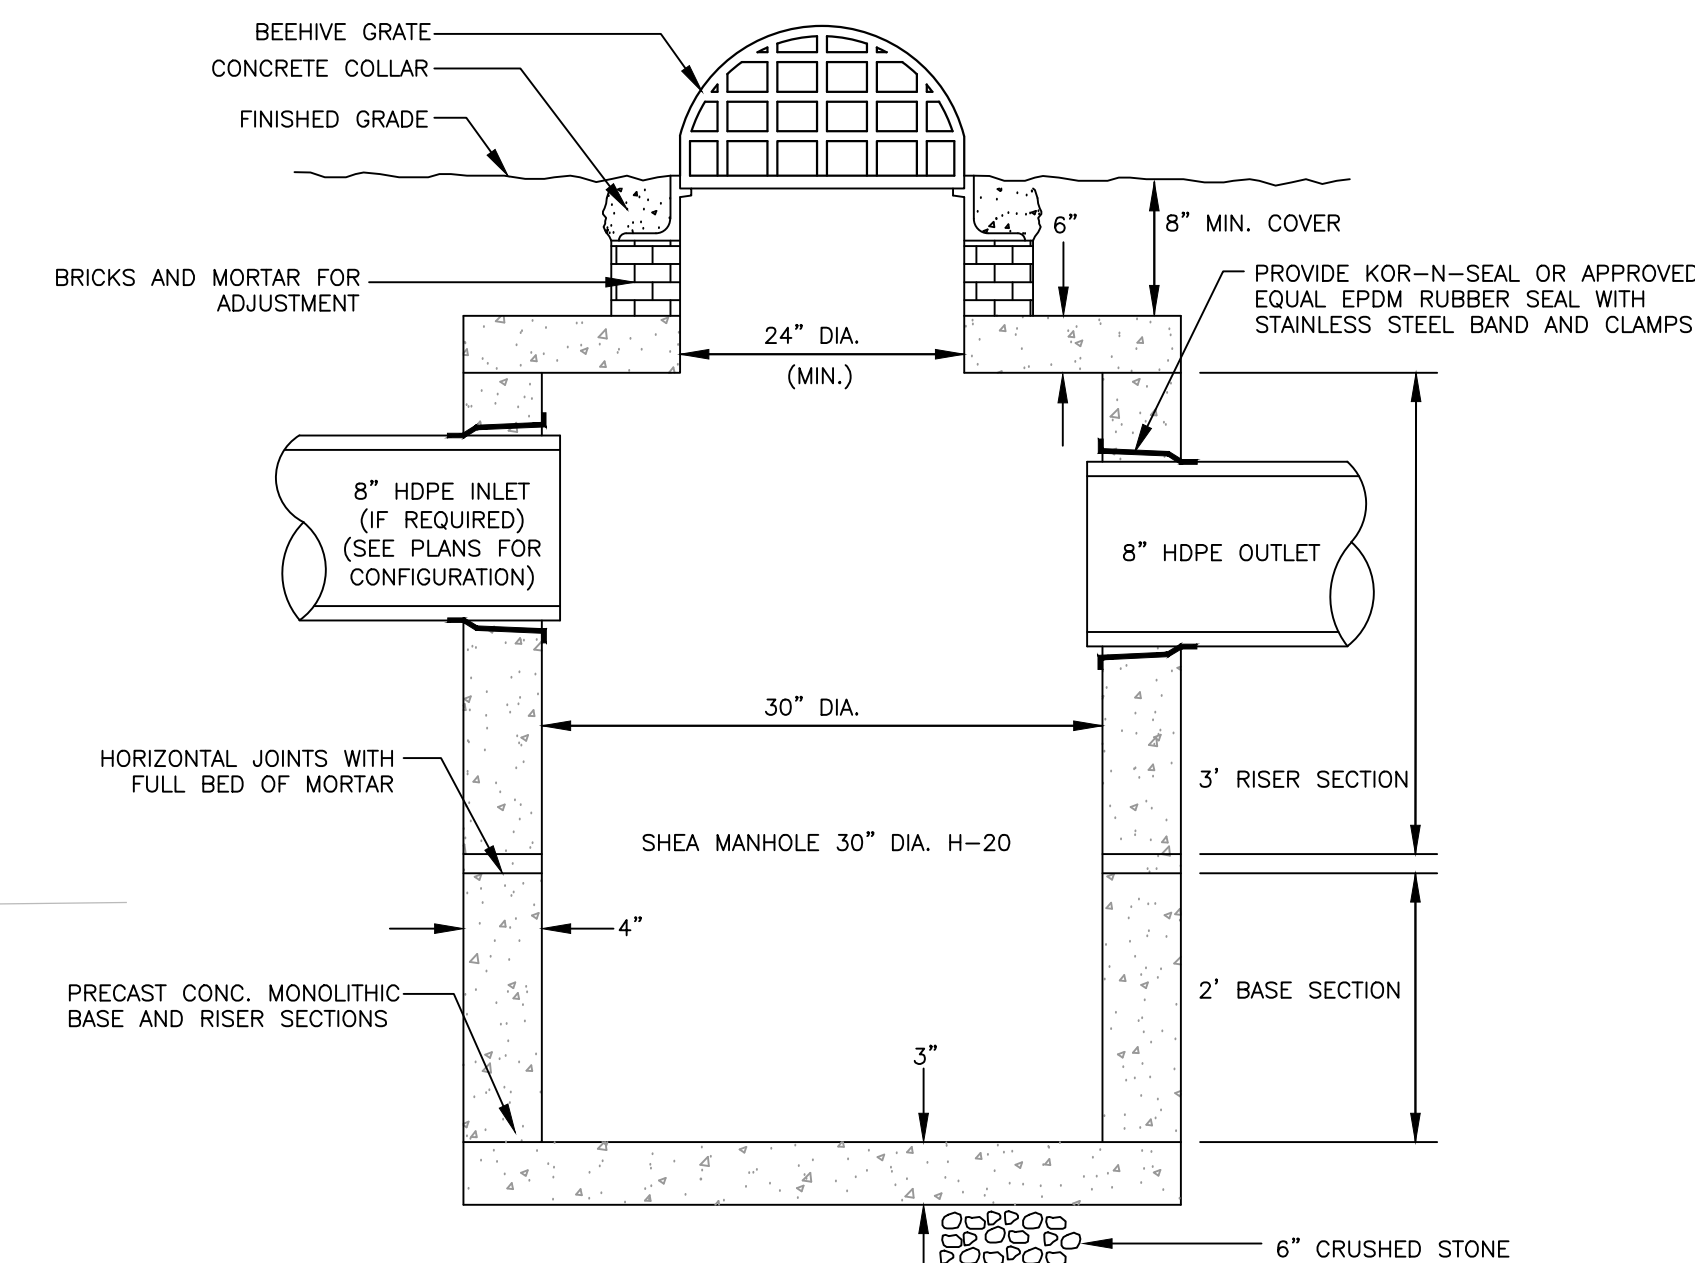

AREA DRAIN
(NO SCALE)

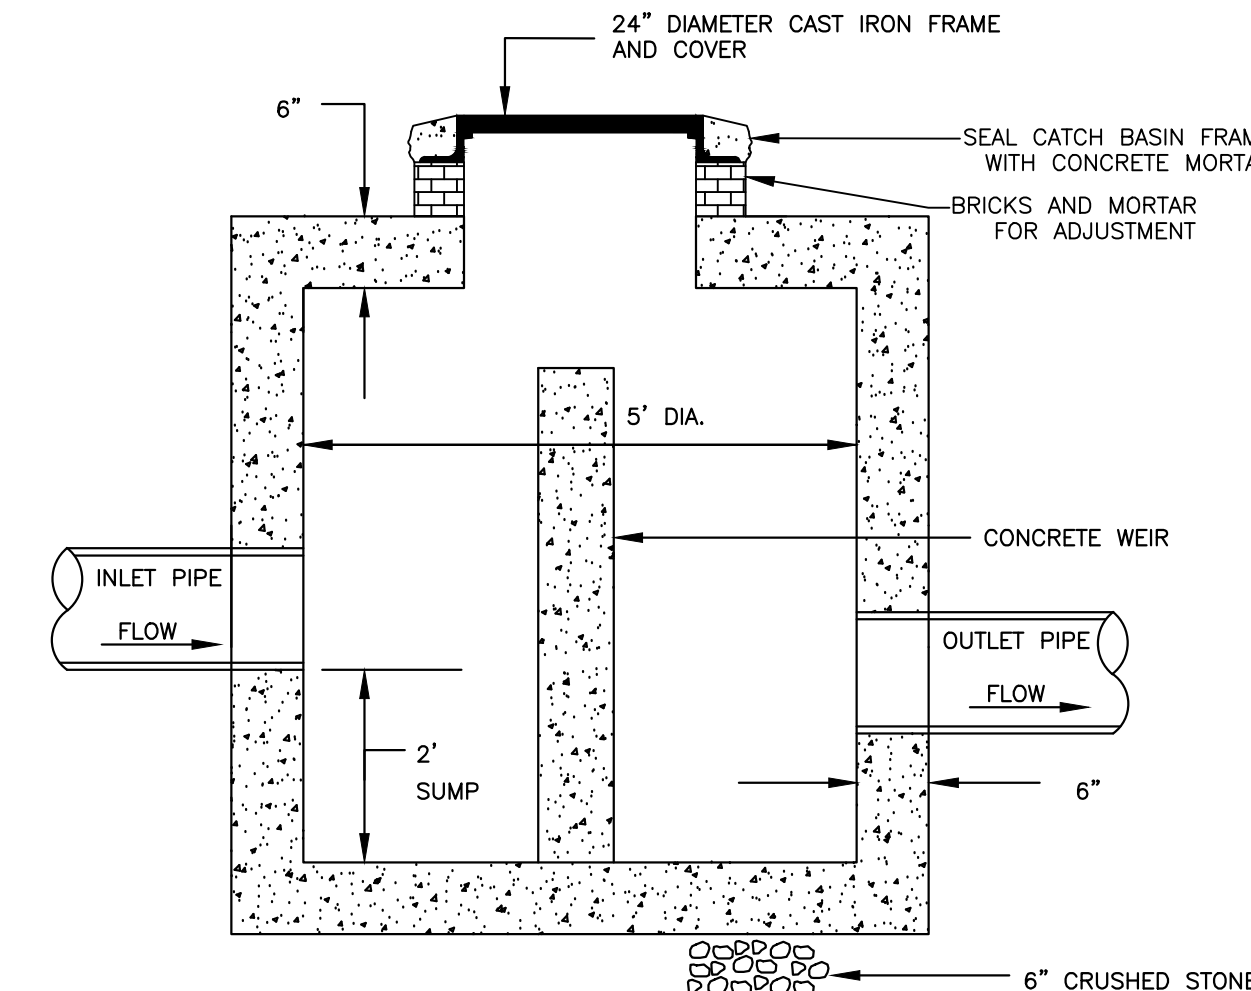

OUTLET CONTROL STRUCTURE
(NO SCALE)

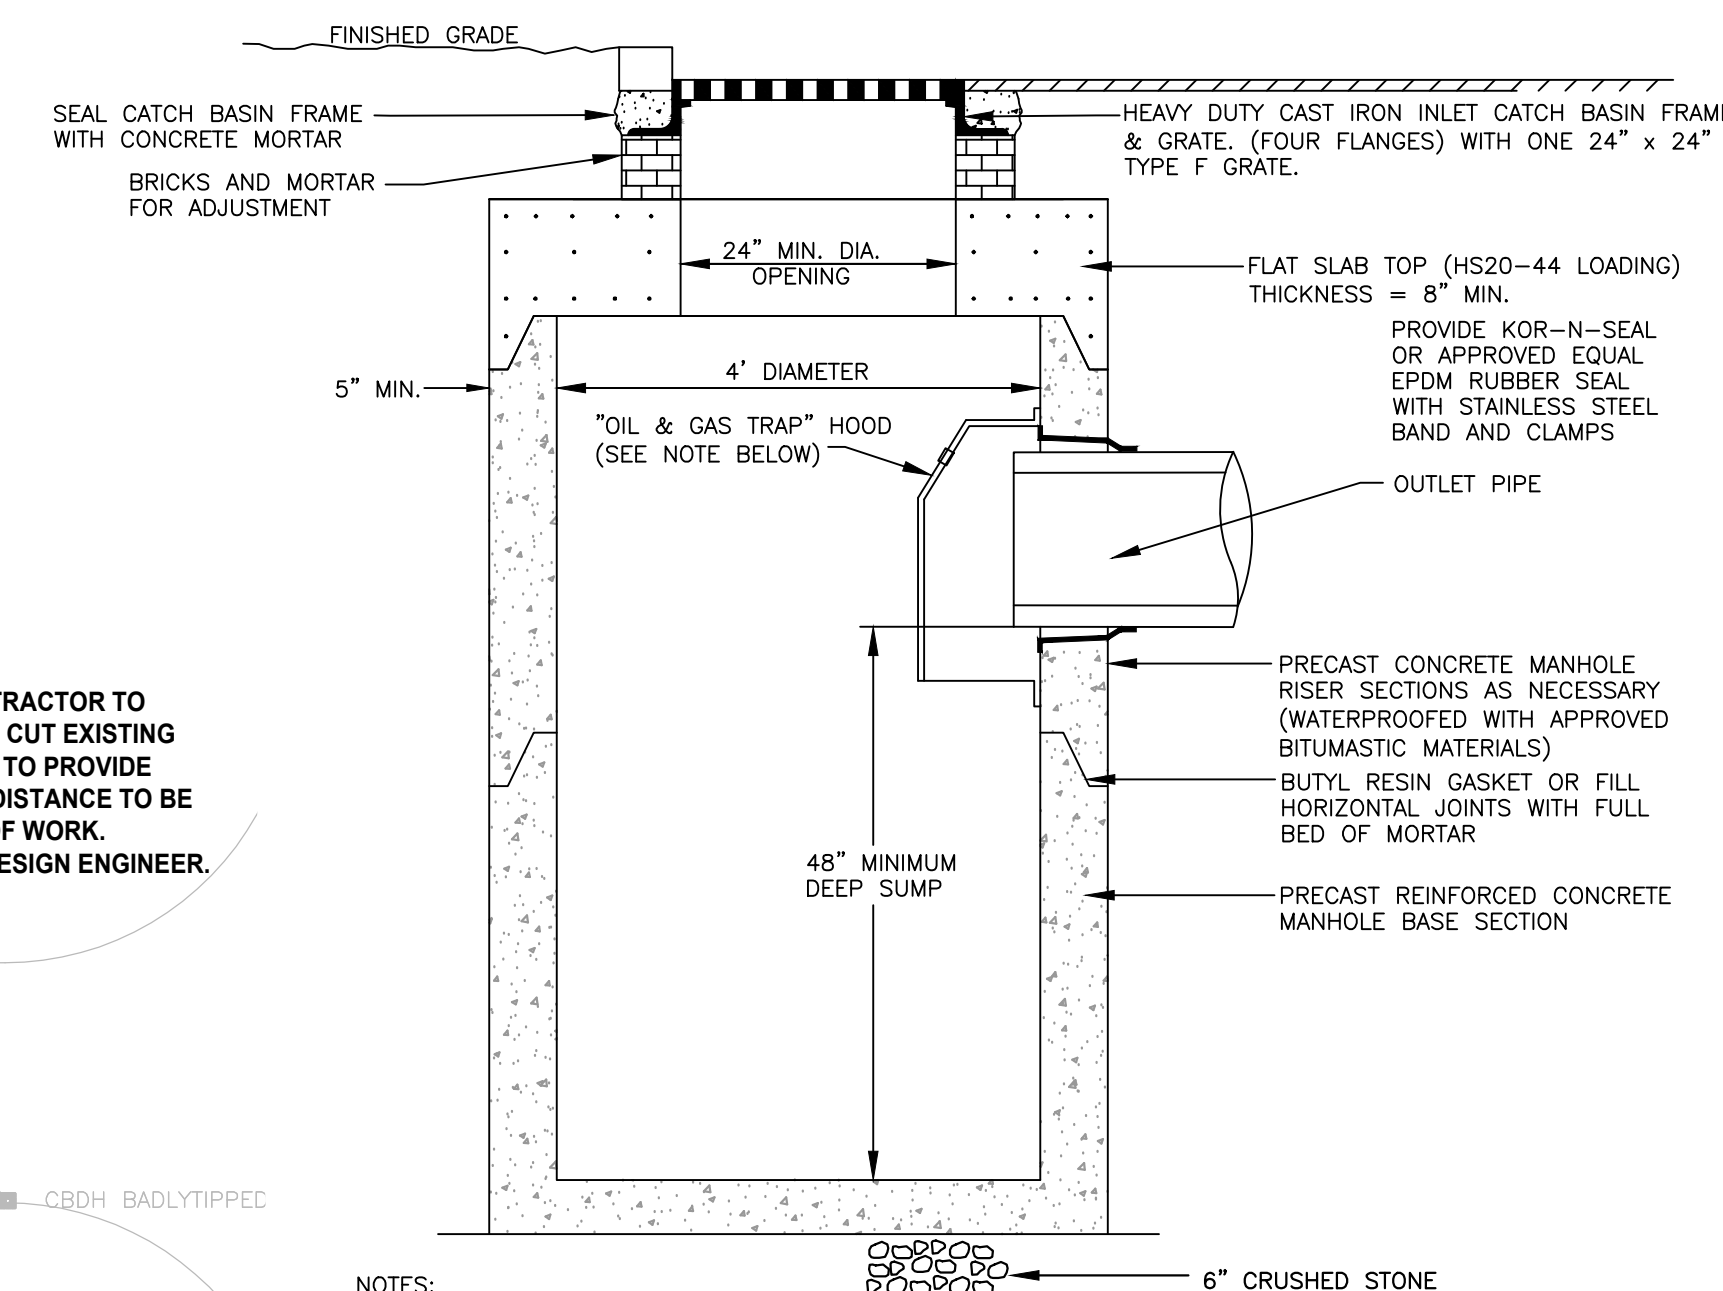

NOTES:

1. FOR OIL AND GAS TRAP HOOD, USE "THE ELIMINATOR" BY GROUND WATER RESCUE, INC. OR APPROVED EQUAL. SIZE PER MANUFACTURER'S SPECIFICATIONS.

DEEP SUMP CATCH BASIN
(NO SCALE)

