



FRONT ELEVATION

FINAL PLAN


QUADPLEX

56 Summer Street
Medway, MA

Date: 3 - 6 - 2023

Rev: 2 - 7 - 2024


Rev: 3 - 22 - 2024 FINAL PLAN

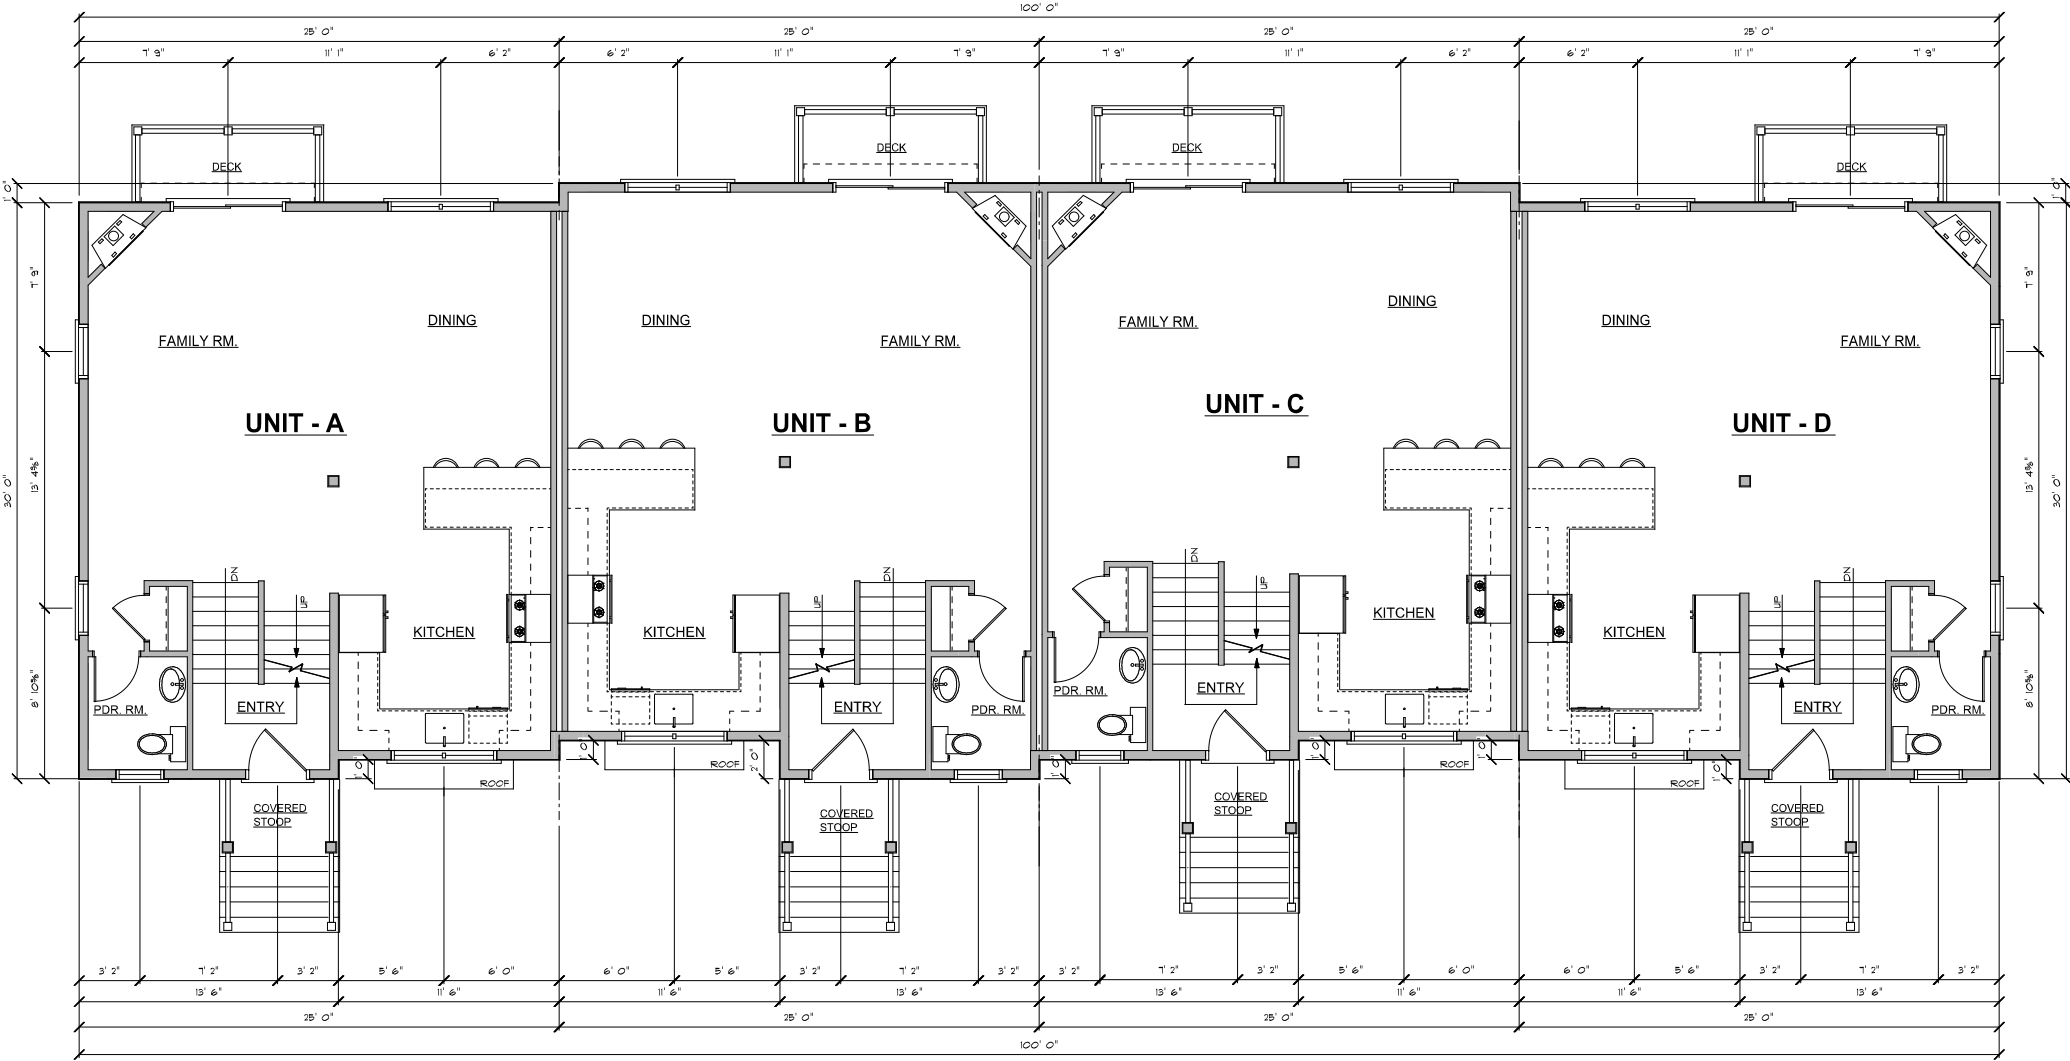

FIRST FLOOR PLAN

FINAL PLAN

QUADPLEX
56 Summer Street
Medway, MA
Date: 3 - 6 - 2023
Rev: 5 - 9 - 2023
Rev: 1 - 2 - 2024
Rev: 1 - 31 - 2024
Rev: 2 - 7 - 2024
Rev: 3 - 22 - 2024 FINAL PLAN

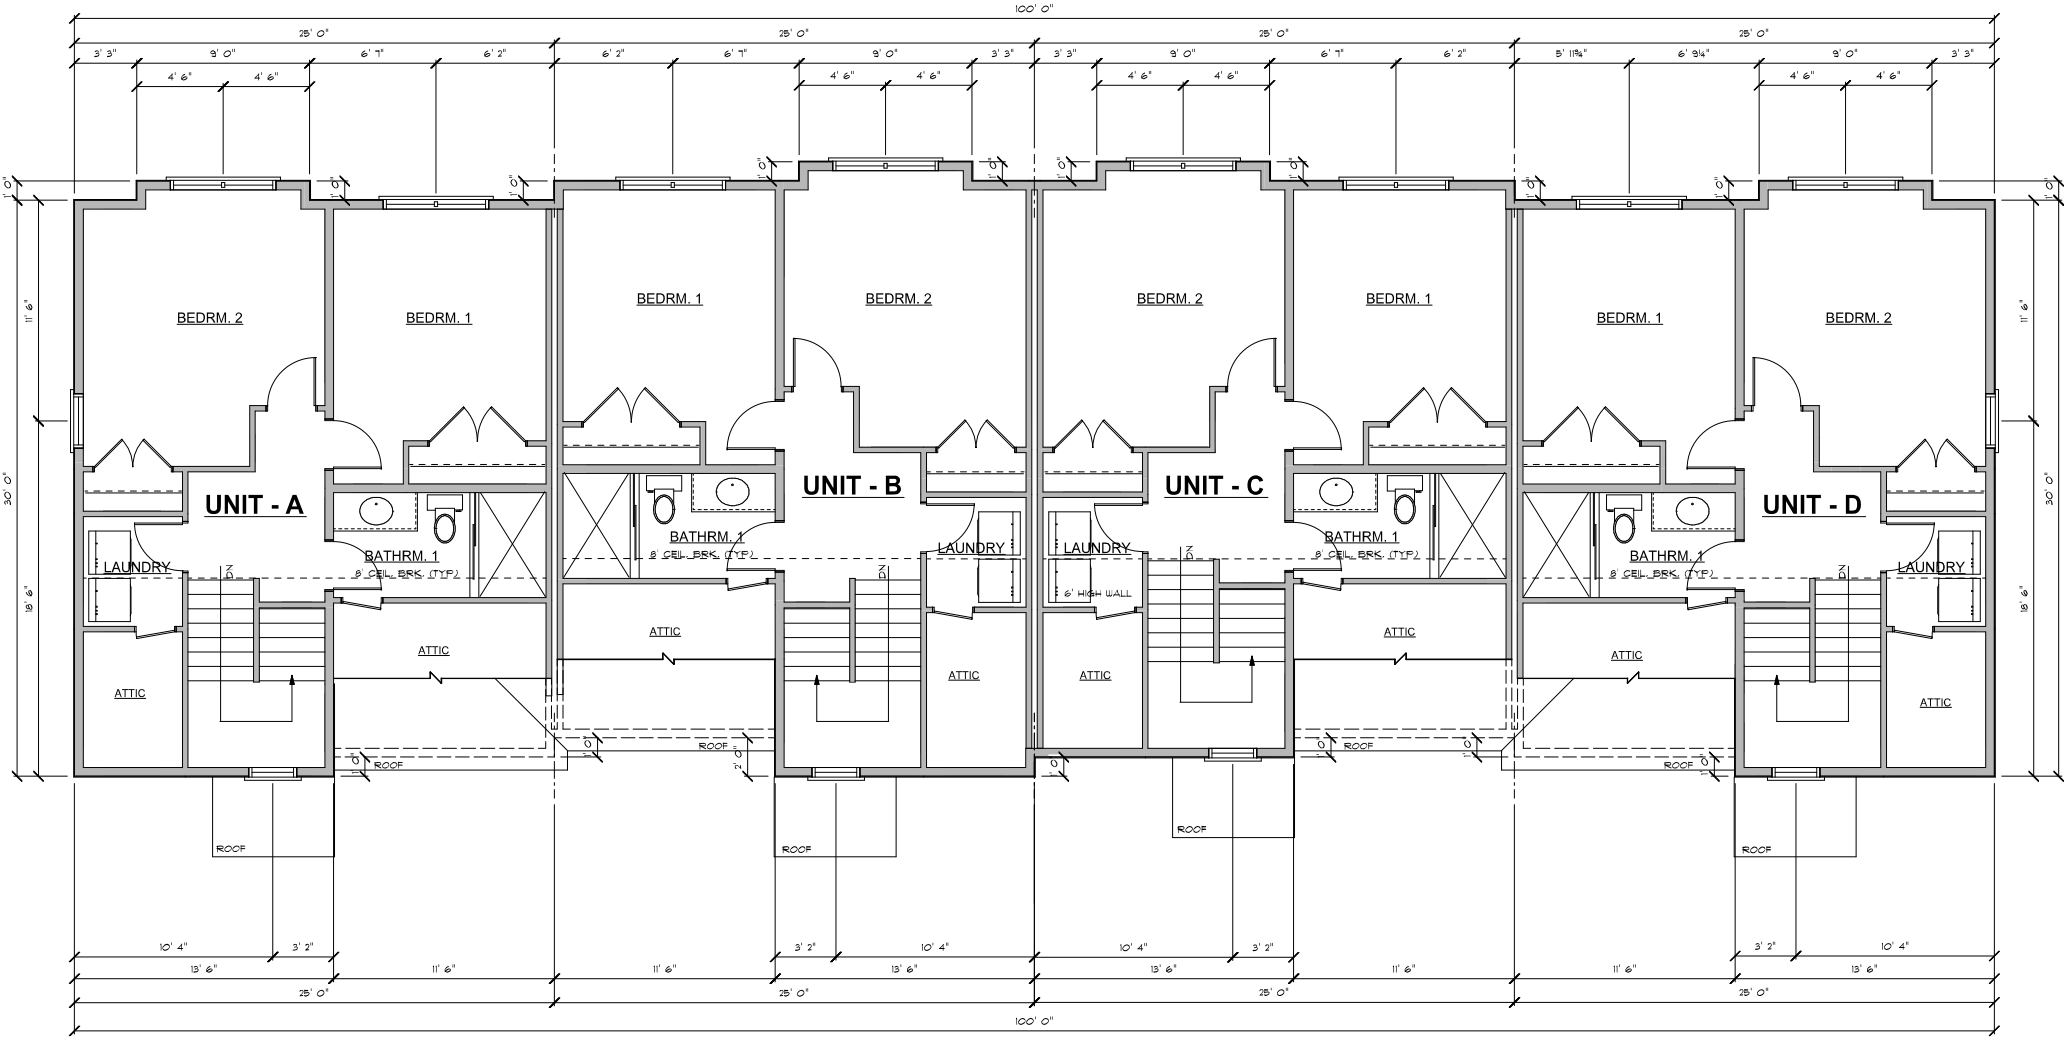

SECOND FLOOR PLAN

FINAL PLAN

QUADPLEX

56 Summer Street
Medway, MA


Date: 3 - 6 - 2023

Rev: 5 - 9 - 2023

Rev: 1 - 2 - 2024

Rev: 1 - 31 - 2024

Rev: 2 - 7 - 2024 FINAL PLAN

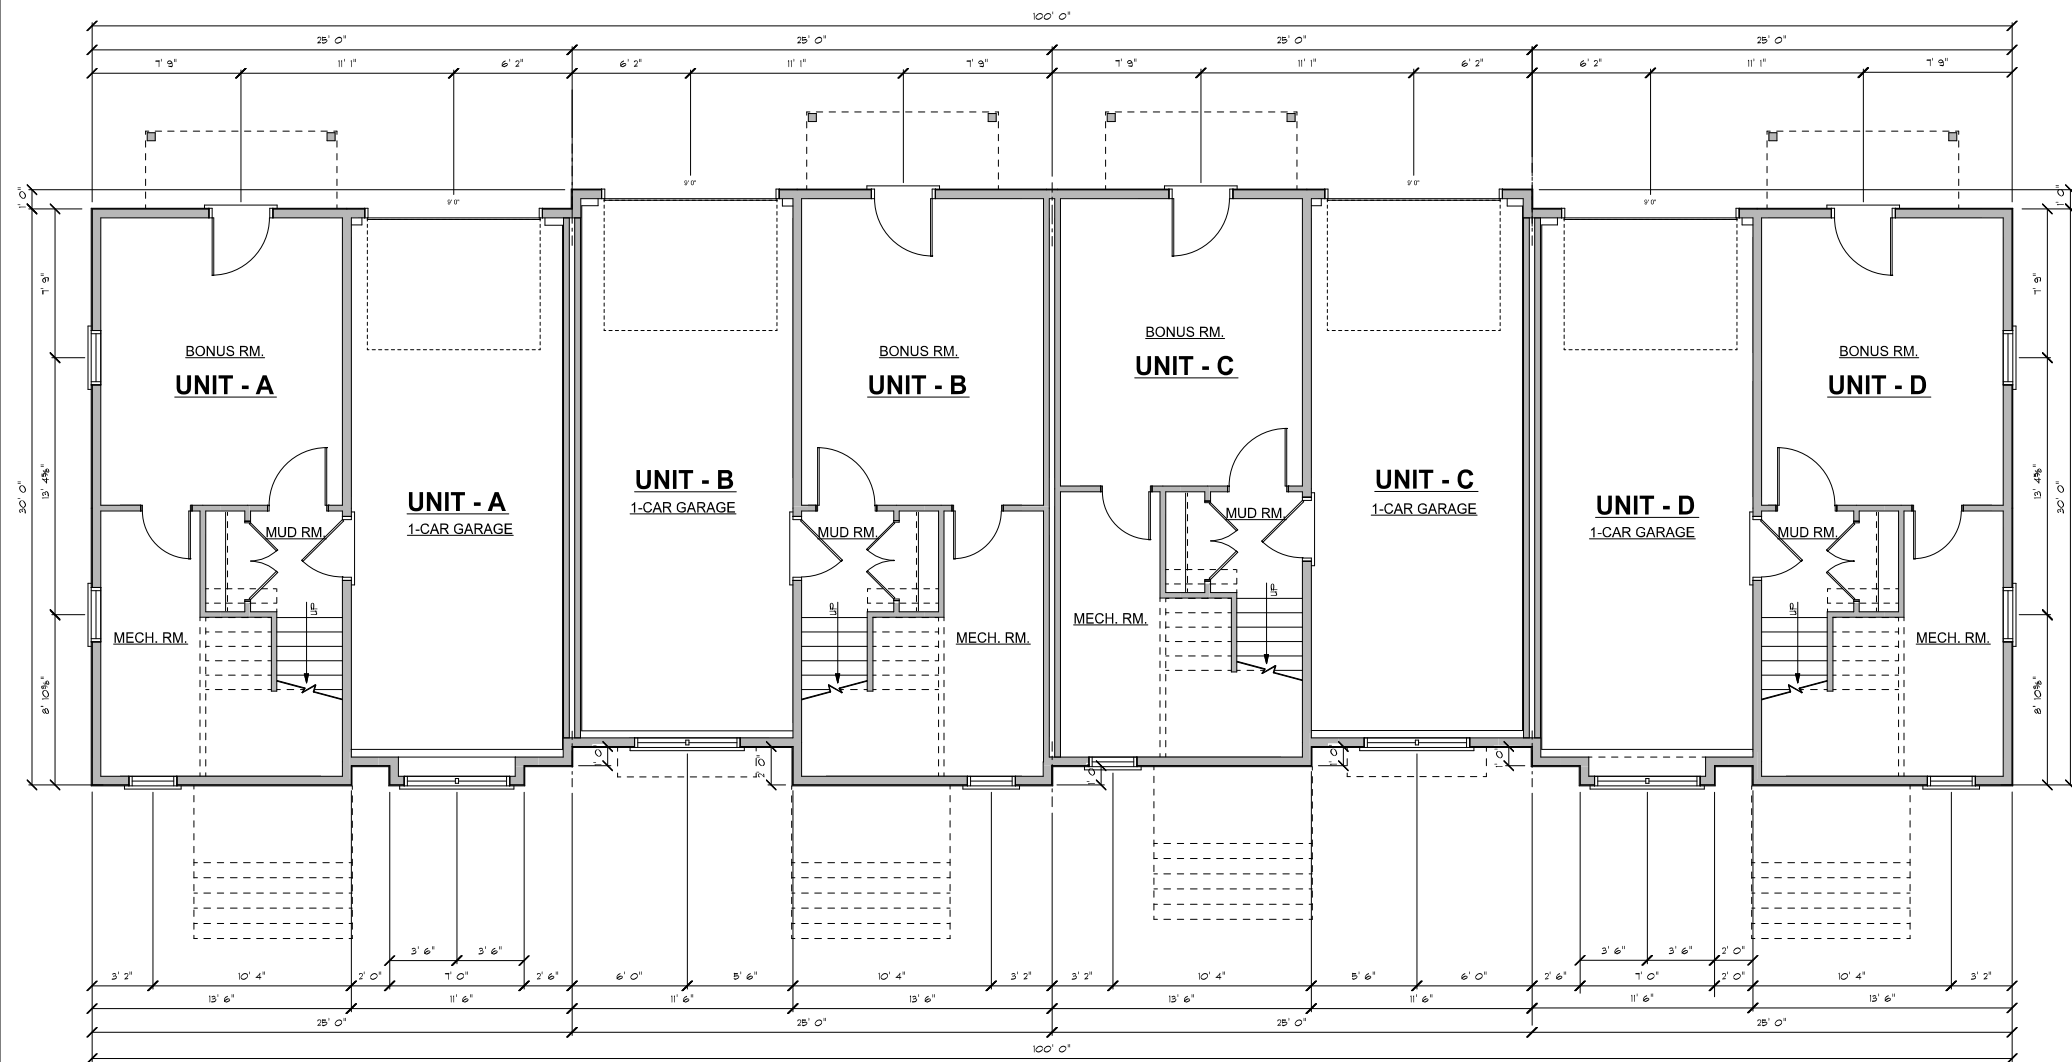

LOWER LEVEL PLAN

FINAL PLAN

QUADPLEX

56 Summer Street
Medway, MA

Date: 3 - 6 - 2023

Rev: 5 - 9 - 2023

Rev: 1 - 31 - 2024

Rev: 2 - 7 - 2024

Rev: 3 - 22 - 2024 FINAL PLAN



REAR ELEVATION

FINAL PLAN

QUADPLEX

56 Summer Street
Medway, MA

Date: 3 - 6 - 2023
Rev: 5 - 9 - 2023
Rev: 1 - 2 - 2024
Rev: 1 - 31 - 2024
Rev: 2 - 7 - 2024 FINAL PLAN