


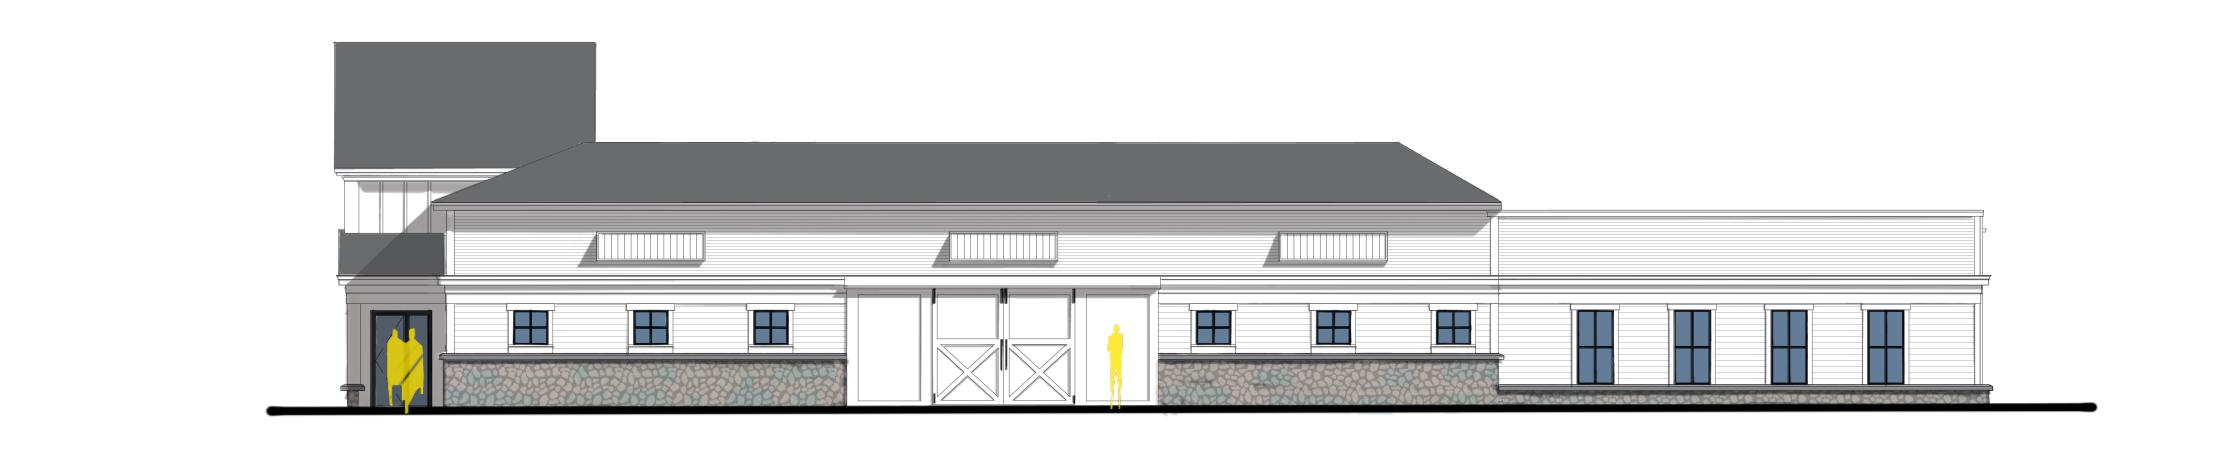

2 West 1/8" = 1'-0"



3 South 1/8" = 1'-0"



4 East 1/8" = 1'-0"

Owner

Enter address here

Project Name



ARCHITECTURE BOSTON

ARCHITECTURE
PLANNING
INTERIOR DESIGN

529 MAIN STREET, SUITE 3303 BOSTON, MA 02129 TEL. 617.723.7100 FAX. 617.723.9113

■ PORTLAND

500 WASHINGTON AVE
PORTLAND, ME 04103
TEL. 207.582.2400
FAX 207.582.8320

CONSULTANT:

ISSUE/REVISION:

NO: DATE: DESCRIPTION:

KEY PLAN:

DRAWING TITLE:
Exterior Elev/Bldg Sections

Author

CHECKED BY:

Checker

SCALE:

1/8" = 1'-0"

PROJECT NO.:

Project Number

DRAWING NO.:

A-400

PROJECT LOCATION:
C:\Users\FermanC\Documents\22-xxx-xxxx MRPG Medway_FermanC_2SV2EYN34KSC.rvt

DATE & TIME PRINTED: 7/28/2022 9:40:49 AM





