


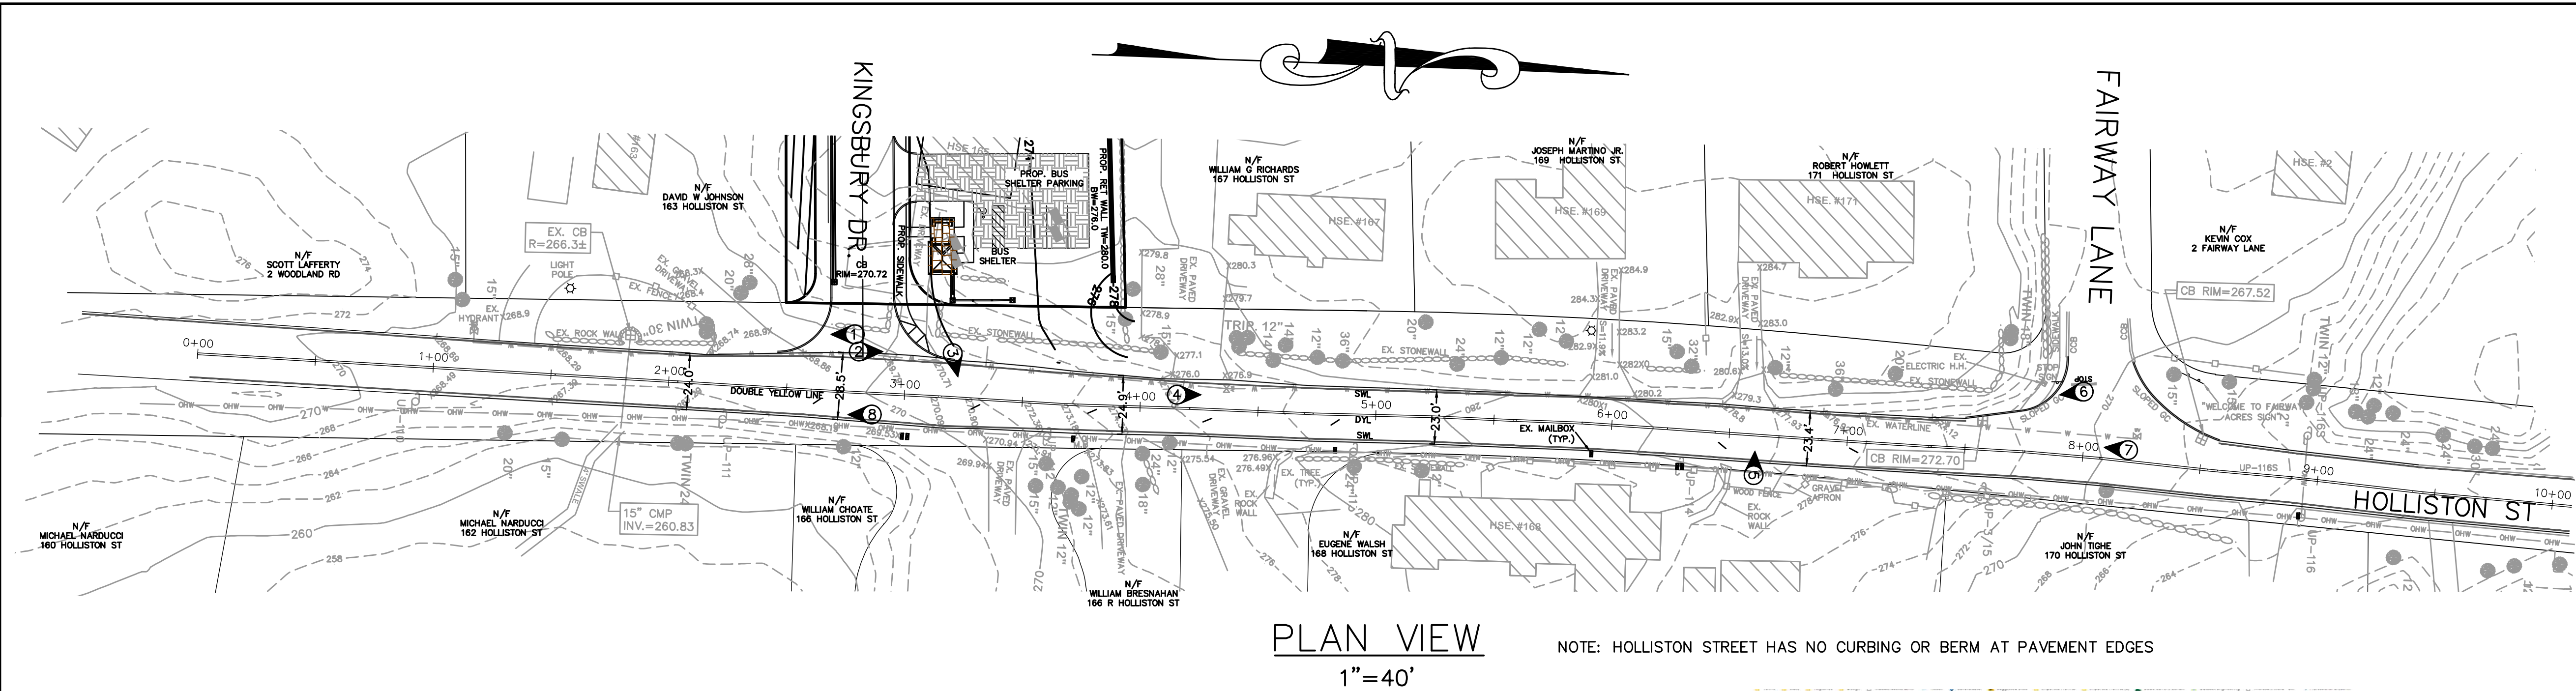


➤ PHOTO 1
EXITING KINGSBURY DRIVE
LOOKING SOUTH



➤ PHOTO 2
EXITING KINGSBURY DRIVE
LOOKING NORTH



➤ PHOTO 3
LOOKING TOWARDS 166 &
166R HOLLISTON STREET

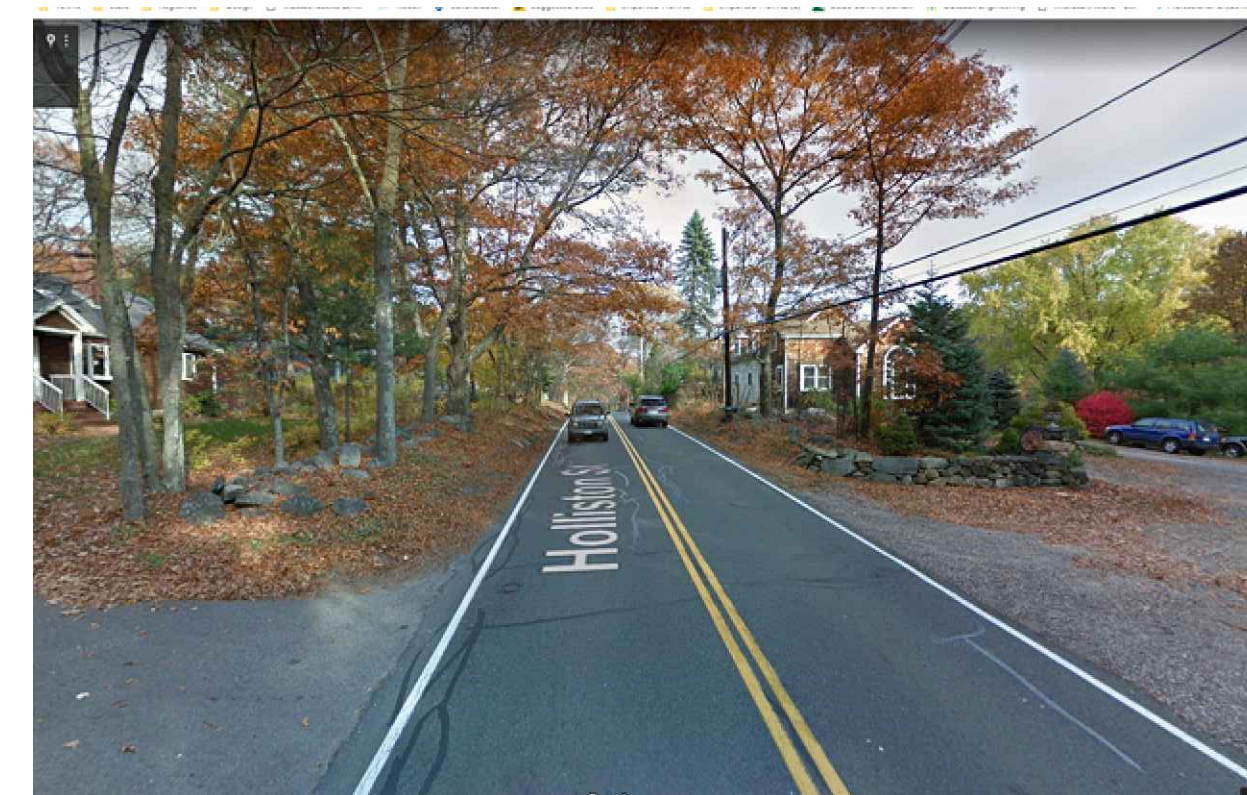

➤ PHOTO 4
HOLLISTON STREET NB




➤ PHOTO 7
HOLLISTON STREET SB



➤ PHOTO 6
FAIRWAY LANE ISD LOOKING SOUTH



➤ PHOTO 5
LOOKING TOWARDS 171 HOLLISTON STREET

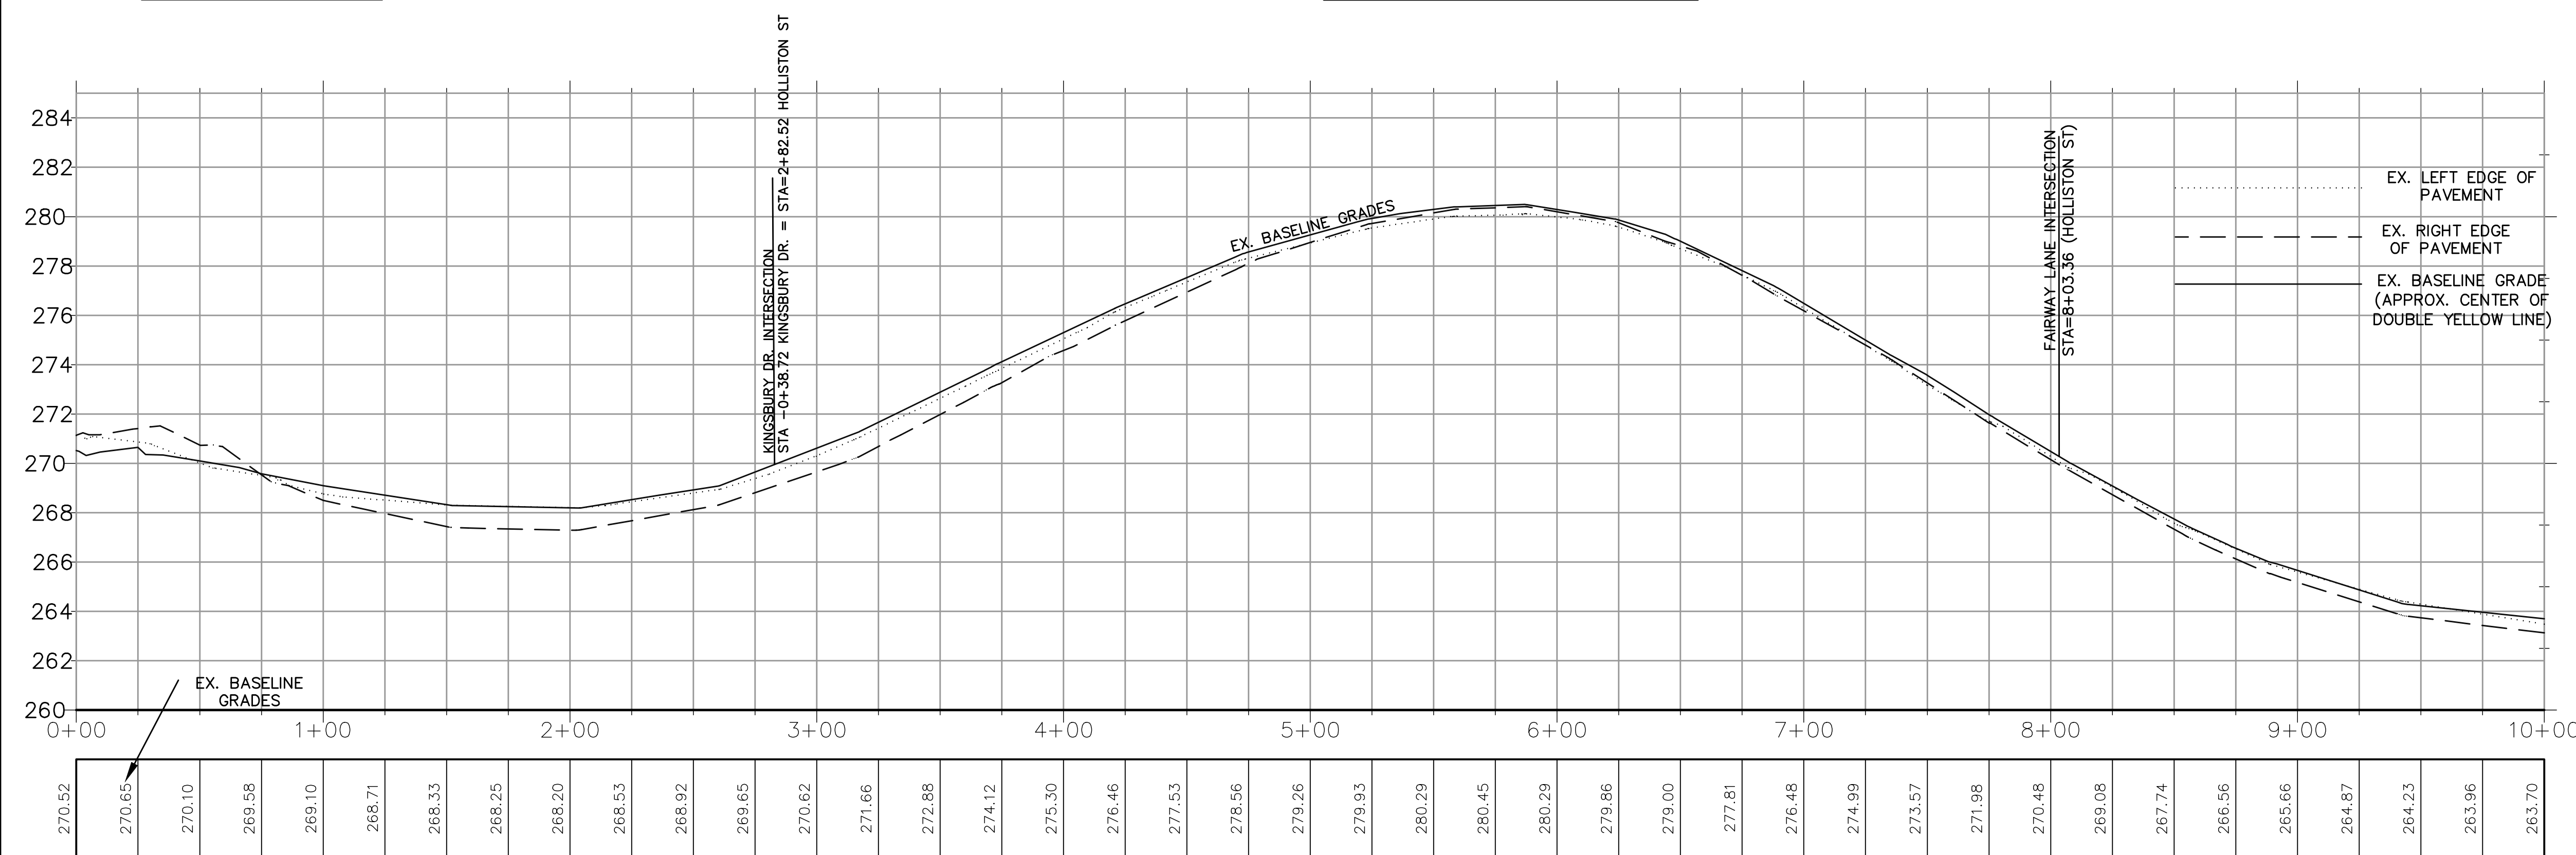

➤ PHOTO 8
LOOKING SOUTH ON
HOLLISTON STREET OPPOSITE
#165 HOLLISTON STREET

PREPARED FOR
TIMBER CREST ESTATES LLC
C/O MOUNIR TAYARA
135 MAIN STREET, SUITE 5
MEDWAY MA, 02053

50% DESIGN

EXISTING CONDITIONS
PLAN
HOLLISTON STREET
PLAN & PROFILE

"TIMBER CREST
ESTATES &
KINGSBURY VILLAGE"
IN
MEDWAY
MASSACHUSETTS

Outback
Engineering
Incorporated

165 EAST GROVE STREET
MIDDLEBOROUGH, MA 02346
TEL: (508)-946-9231
FAX: (508)-947-8873
www.outback-eng.com

DATE: MARCH 27, 2019


REVISED: JUNE 13, 2019

DRAWN BY: CJV CHECKED BY: JAP

SCALE: 1"=40' SHEET 1 OF 4

0' 40' 80' 120'

OE-2765

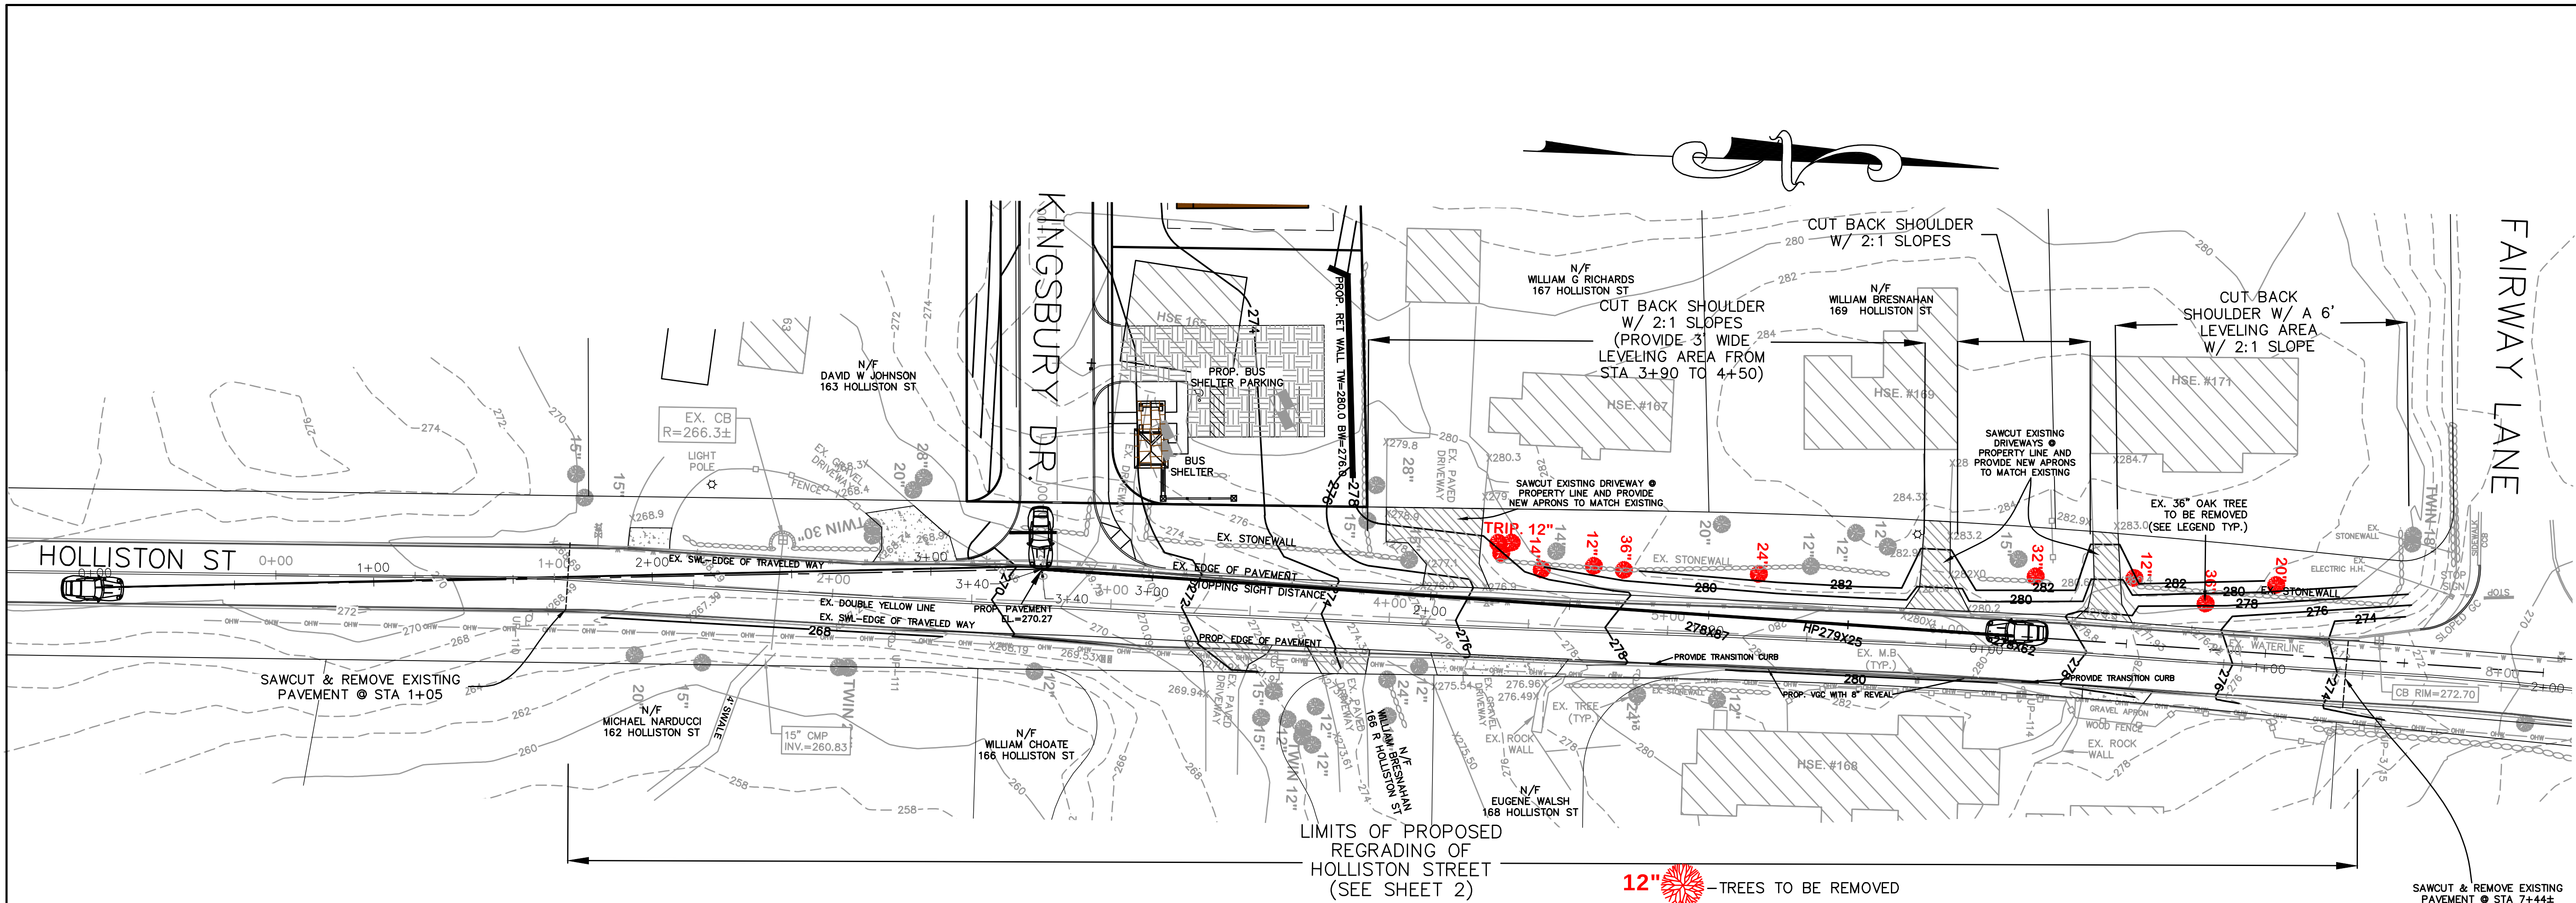


PLAN VIEW
1"=30'

HOLLISTON ST STOPPING SIGHT DISTANCE
SB VEHICLE APPROACHING KINGSBURY DR.


*REQUIRED SSD DISTANCE FOR THE 85TH PERCENTILE SPEED
TAKEN FROM THE SUPPLEMENTAL SIGHT DISTANCE ANALYSIS
LETTER ADDRESSED TO MR DAVID COLE DATED MARCH 15, 2017.

HOLLISTON ST STOPPING SIGHT DISTANCE
NB VEHICLE APPROACHING KINGSBURY DR.

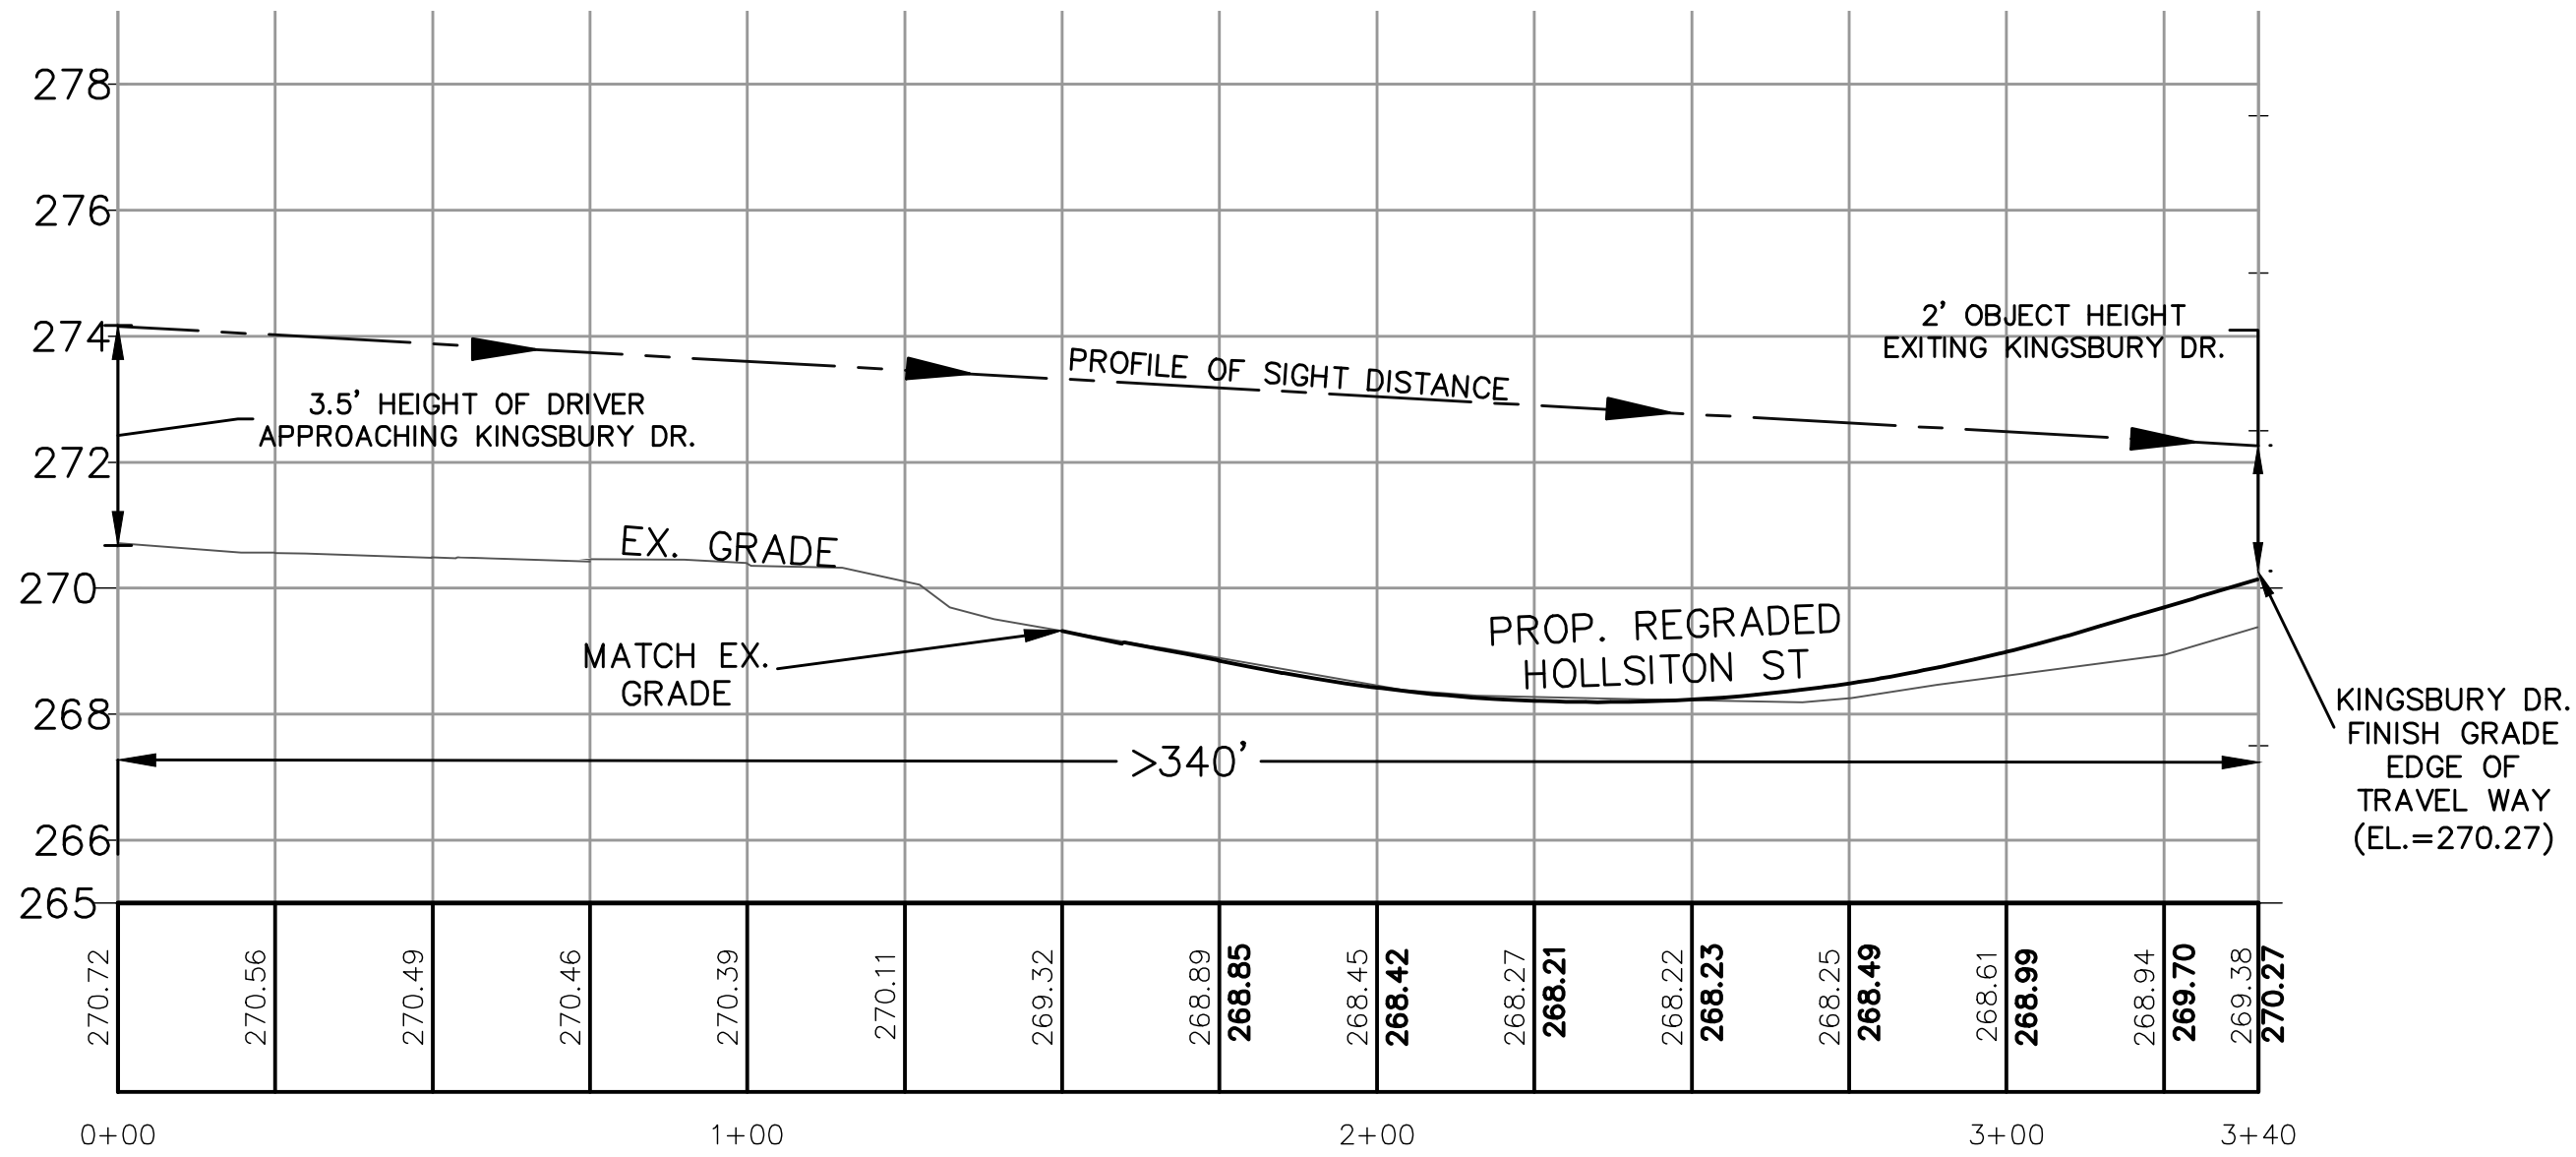

SSD REQUIRED BASED ON 85TH PERCENTILE SPEED OF 41 MPH =340'*
SSD PROVIDED =>340'

HORIZONTAL: 1"=30'
VERTICAL: 1"=3'

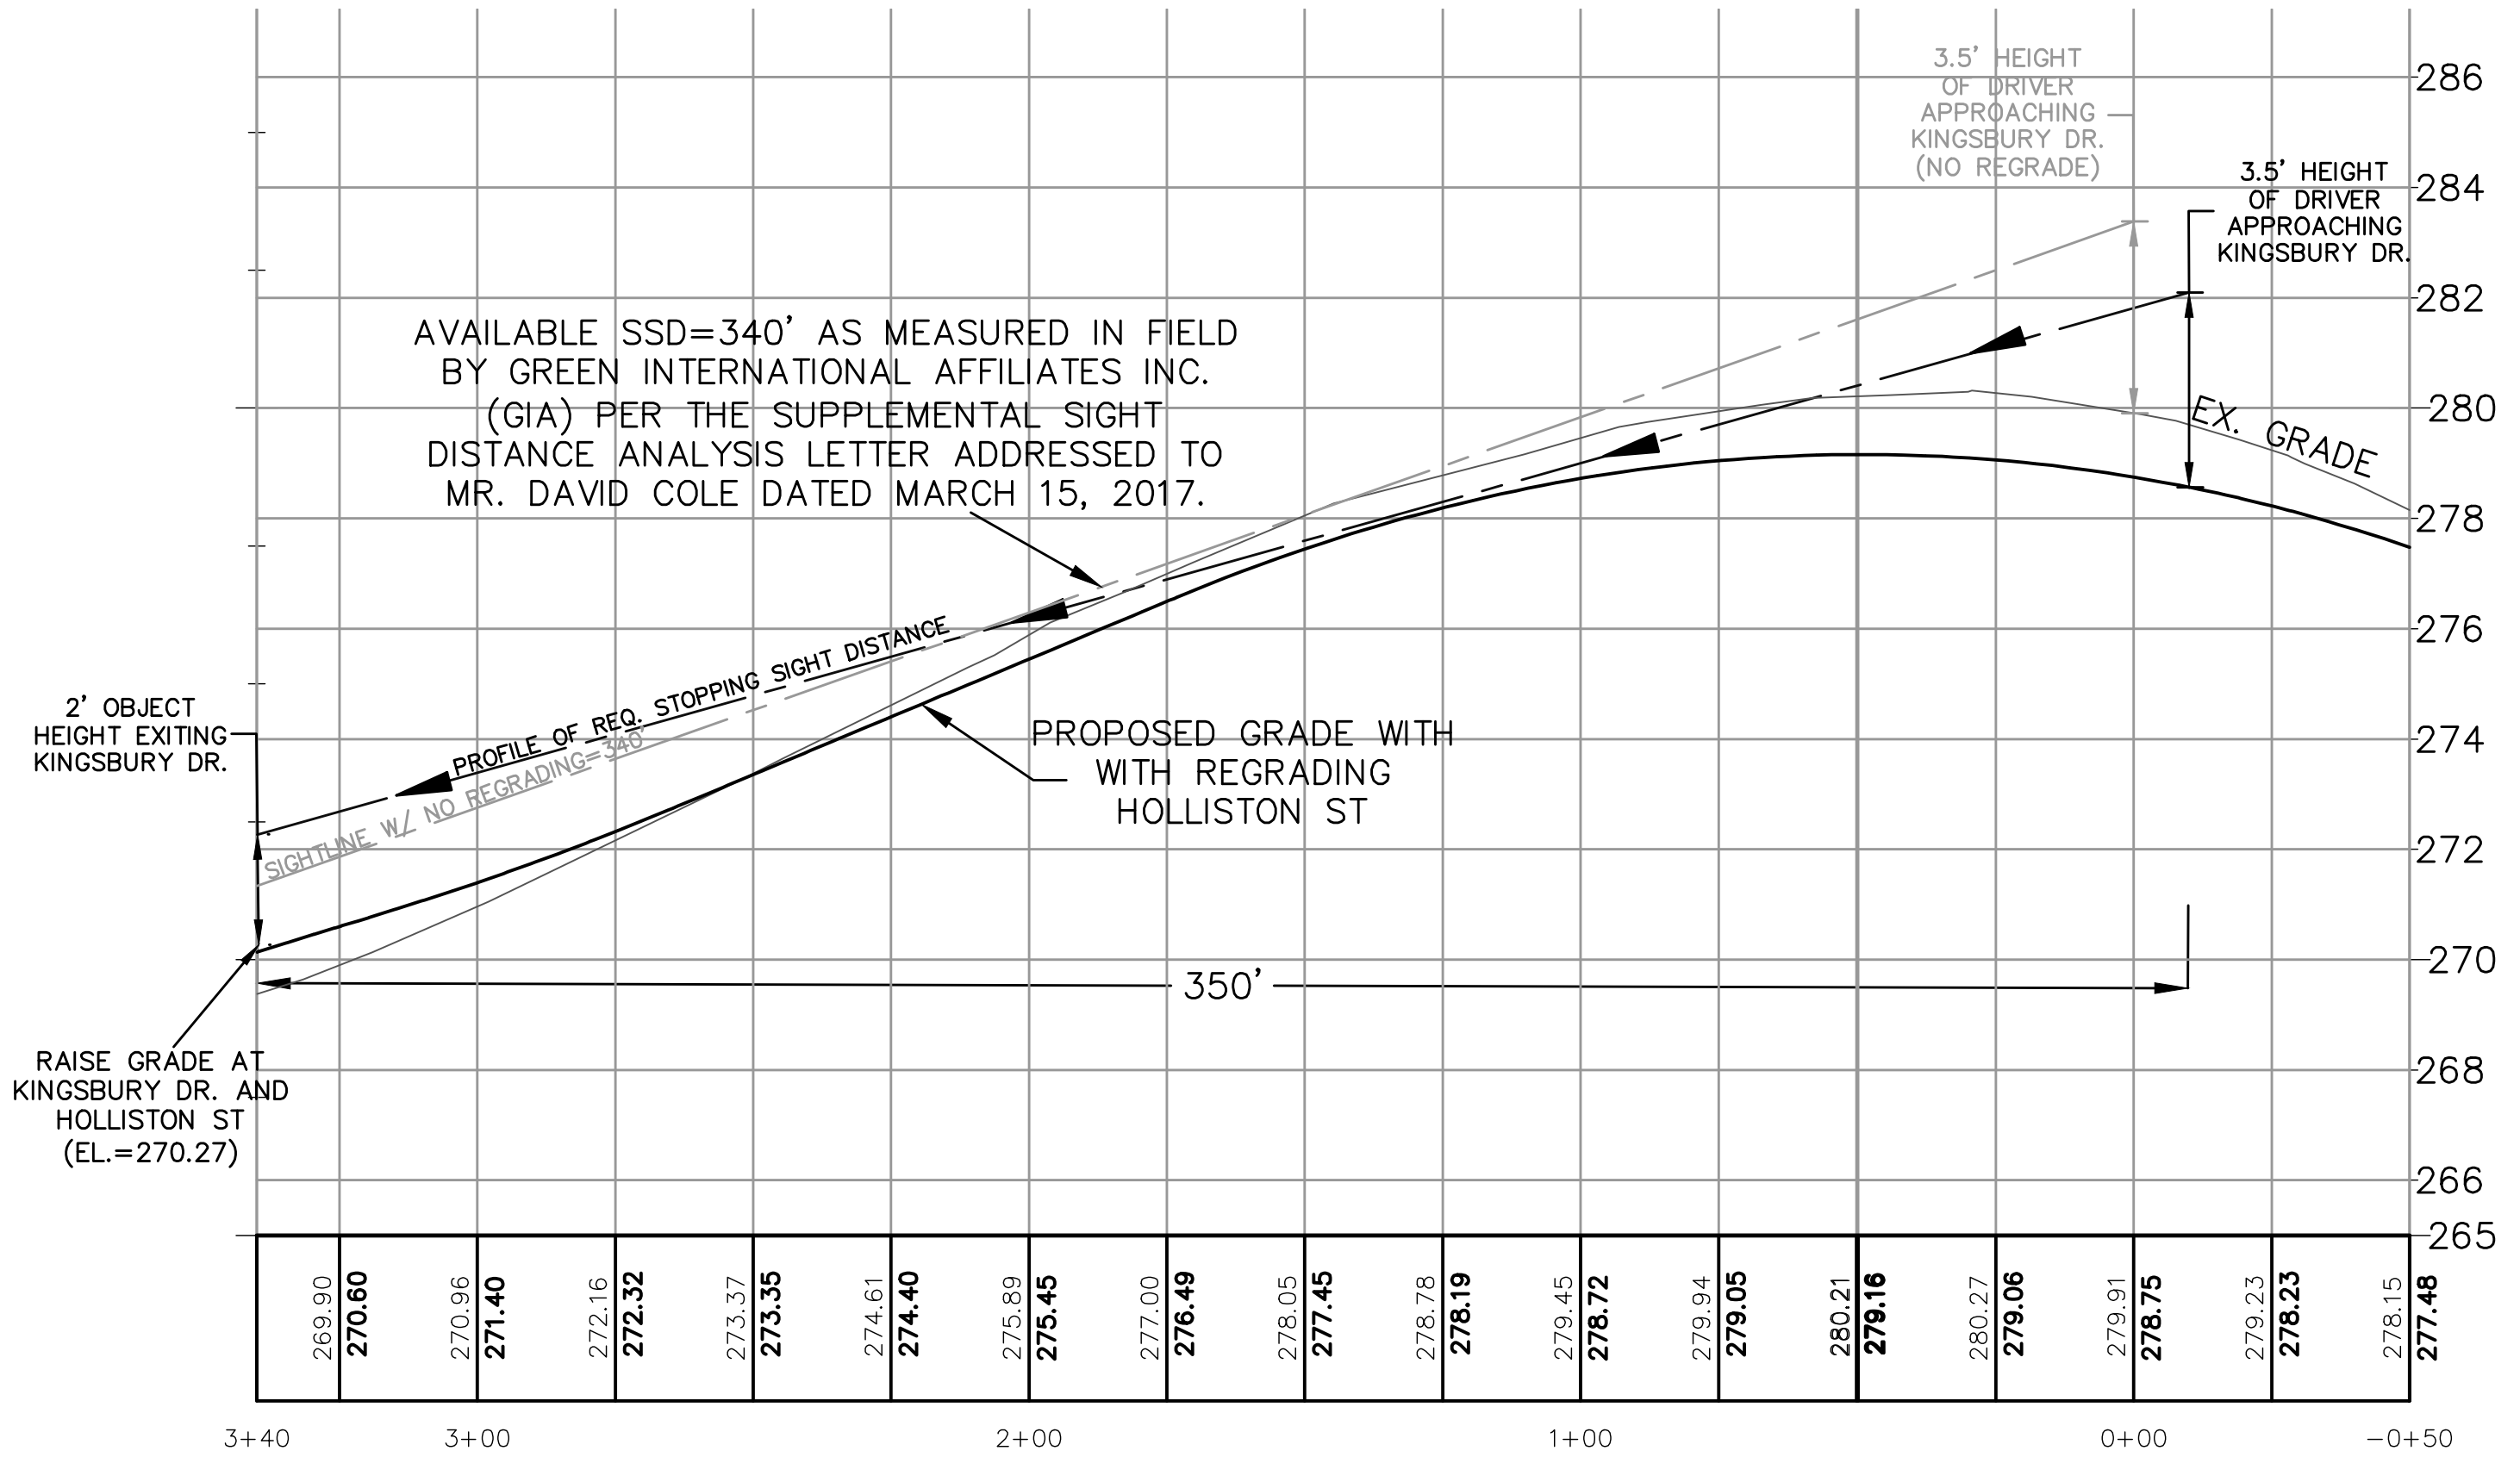


SSD REQUIRED BASED ON 85TH PERCENTILE SPEED OF 41 MPH =340'*
SSD PROVIDED =340'

HORIZONTAL: 1"=30'
VERTICAL: 1"=3'

REVISIONS		
NO.	DATE	DESCRIPTION
1	5/21/19	TOWN COMMENTS
2	6/13/19	PEER REVIEW COMMENTS

50% DESIGN
STOPPING SIGHT
DISTANCE
HOLLISTON STREET
TIMBER CREST
ESTATES
&
KINGSBURY VILLAGE"
IN
MEDWAY
MASSACHUSETTS

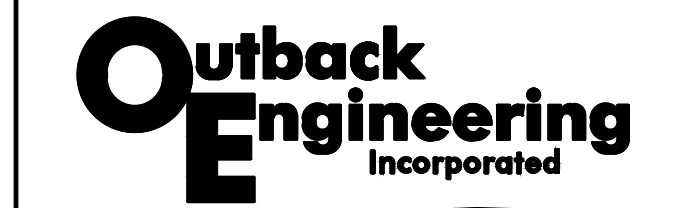

165 EAST GROVE STREET
MIDDLEBOROUGH, MA 02346
TEL: (508)-946-9231
FAX: (508)-947-8873
www.outback-eng.com

DATE: MARCH 27, 2019

DRAWN BY: CJV
SCALE: 1"=30'
0' 30' 60' 90'

CHECKED BY: JAP
SHEET 4 OF 4

OE-2765