

⑦ PHOTO 7  
HOLLISTON STREET SB



⑥ PHOTO 6  
FAIRWAY LANE ISD LOOKING SOUTH




① PHOTO 1  
EXITING KINGSBURY DRIVE  
LOOKING SOUTH



② PHOTO 2  
EXITING KINGSBURY DRIVE  
LOOKING NORTH




③ PHOTO 3  
LOOKING TOWARDS 166 &  
166R HOLLISTON STREET

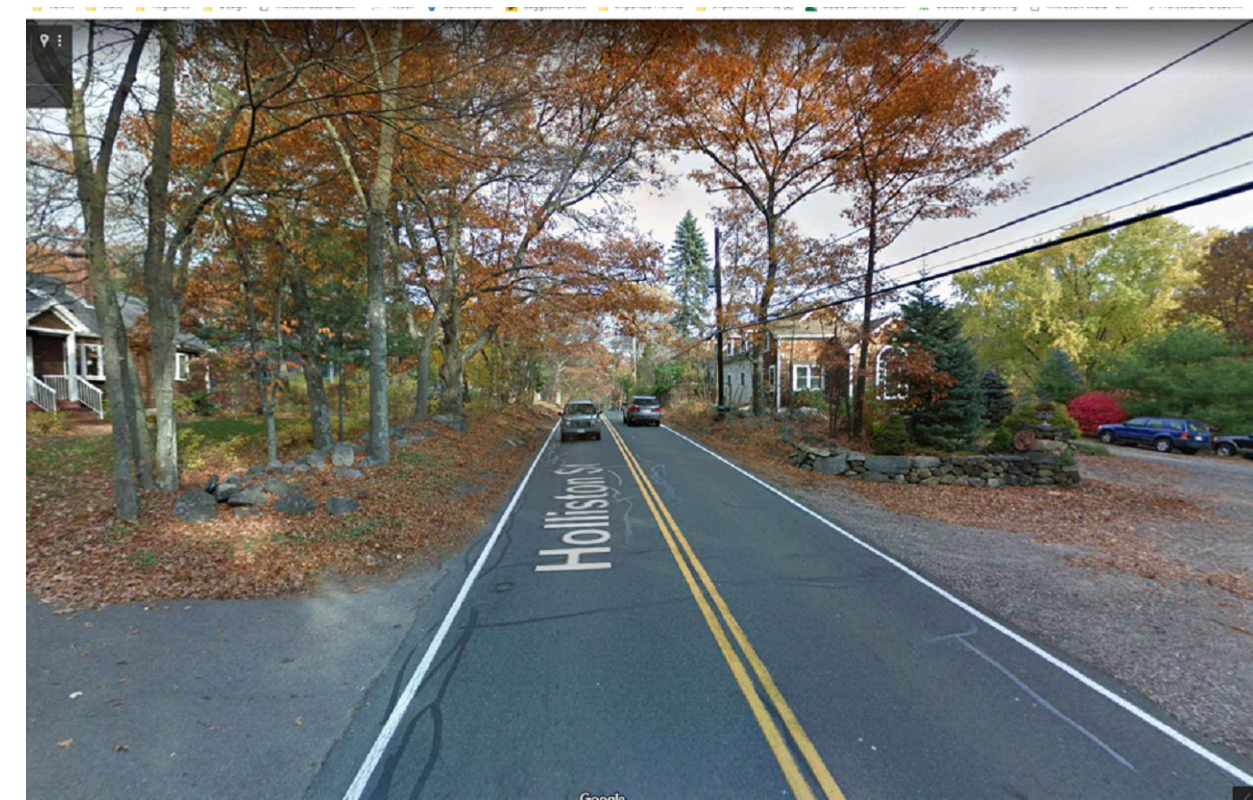


④ PHOTO 4  
HOLLISTON STREET NB



⑤ PHOTO 5  
LOOKING TOWARDS 171 HOLLISTON STREET

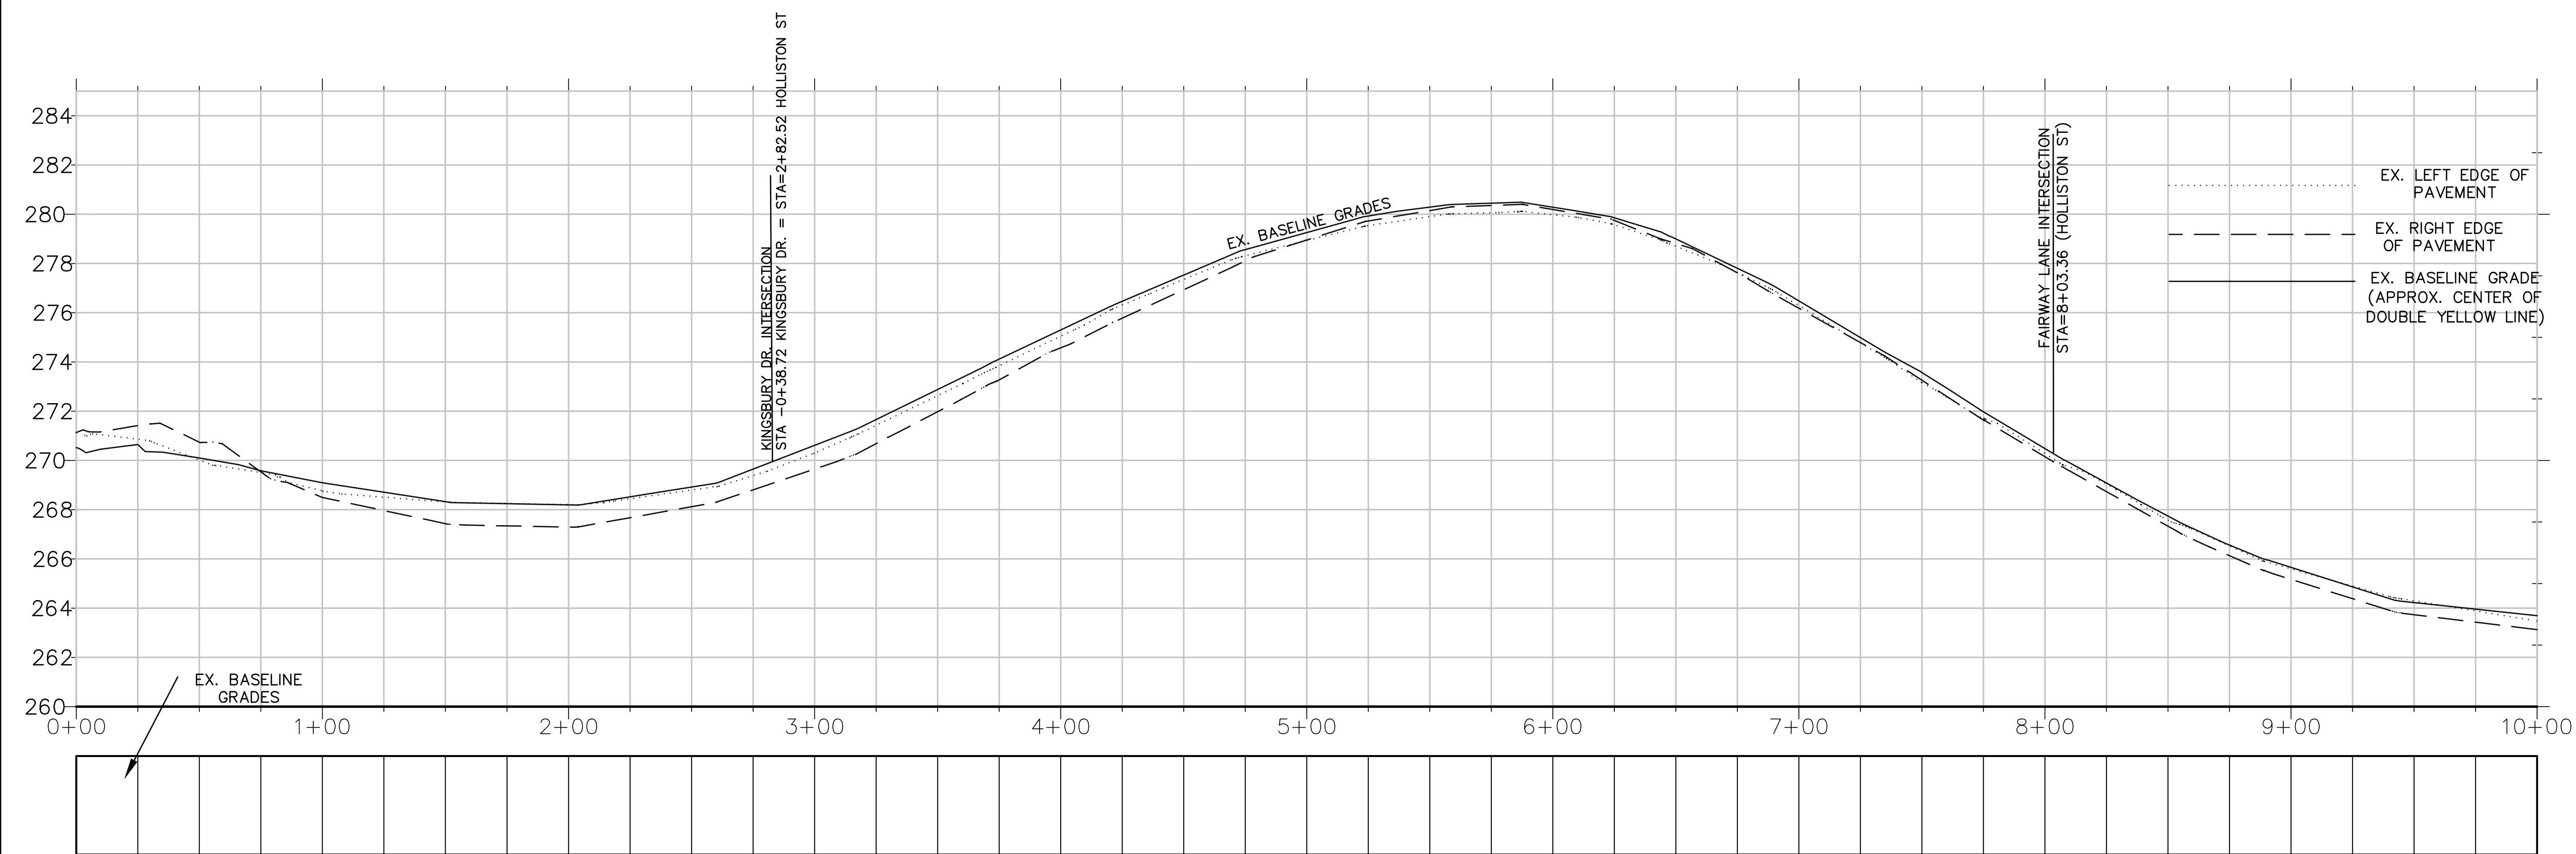

HOLLISTON STREET PROFILE  
HORIZONTAL: 1"=40'  
VERTICAL: 1"=4'

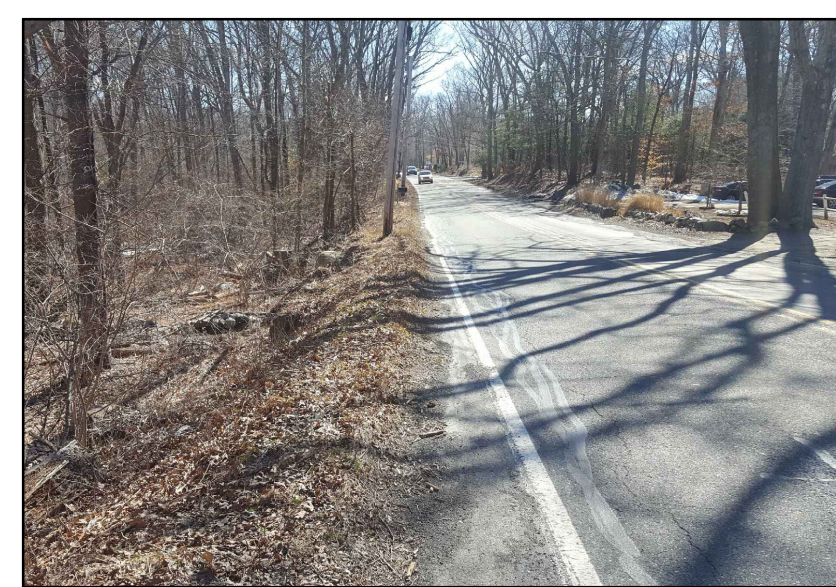

⑧ PHOTO 8  
LOOKING SOUTH ON  
HOLLISTON STREET OPPOSITE  
#165 HOLLISTON STREET

PREPARED FOR  
TIMBER CREST ESTATES LLC  
C/O MOUNIR TAYARA  
135 MAIN STREET, SUITE 5  
MEDWAY MA, 02053

50% DESIGN  
EXISTING CONDITIONS  
PLAN  
HOLLISTON STREET  
PLAN & PROFILE  
"TIMBER CREST  
ESTATES &  
KINGSBURY VILLAGE"  
IN  
MEDWAY  
MASSACHUSETTS


**Outback**  
**Engineering**  
Incorporated

165 EAST GROVE STREET  
MIDDLEBOROUGH, MA 02346  
TEL: (508)-946-9231  
FAX: (508)-947-8873  
www.outback-eng.com

DATE: MARCH 27, 2019  
DRAWN BY: CJV CHECKED BY: JAP  
SCALE: 1"=40' SHEET 1 OF 4  
0' 40' 80' 120'

OE-2765




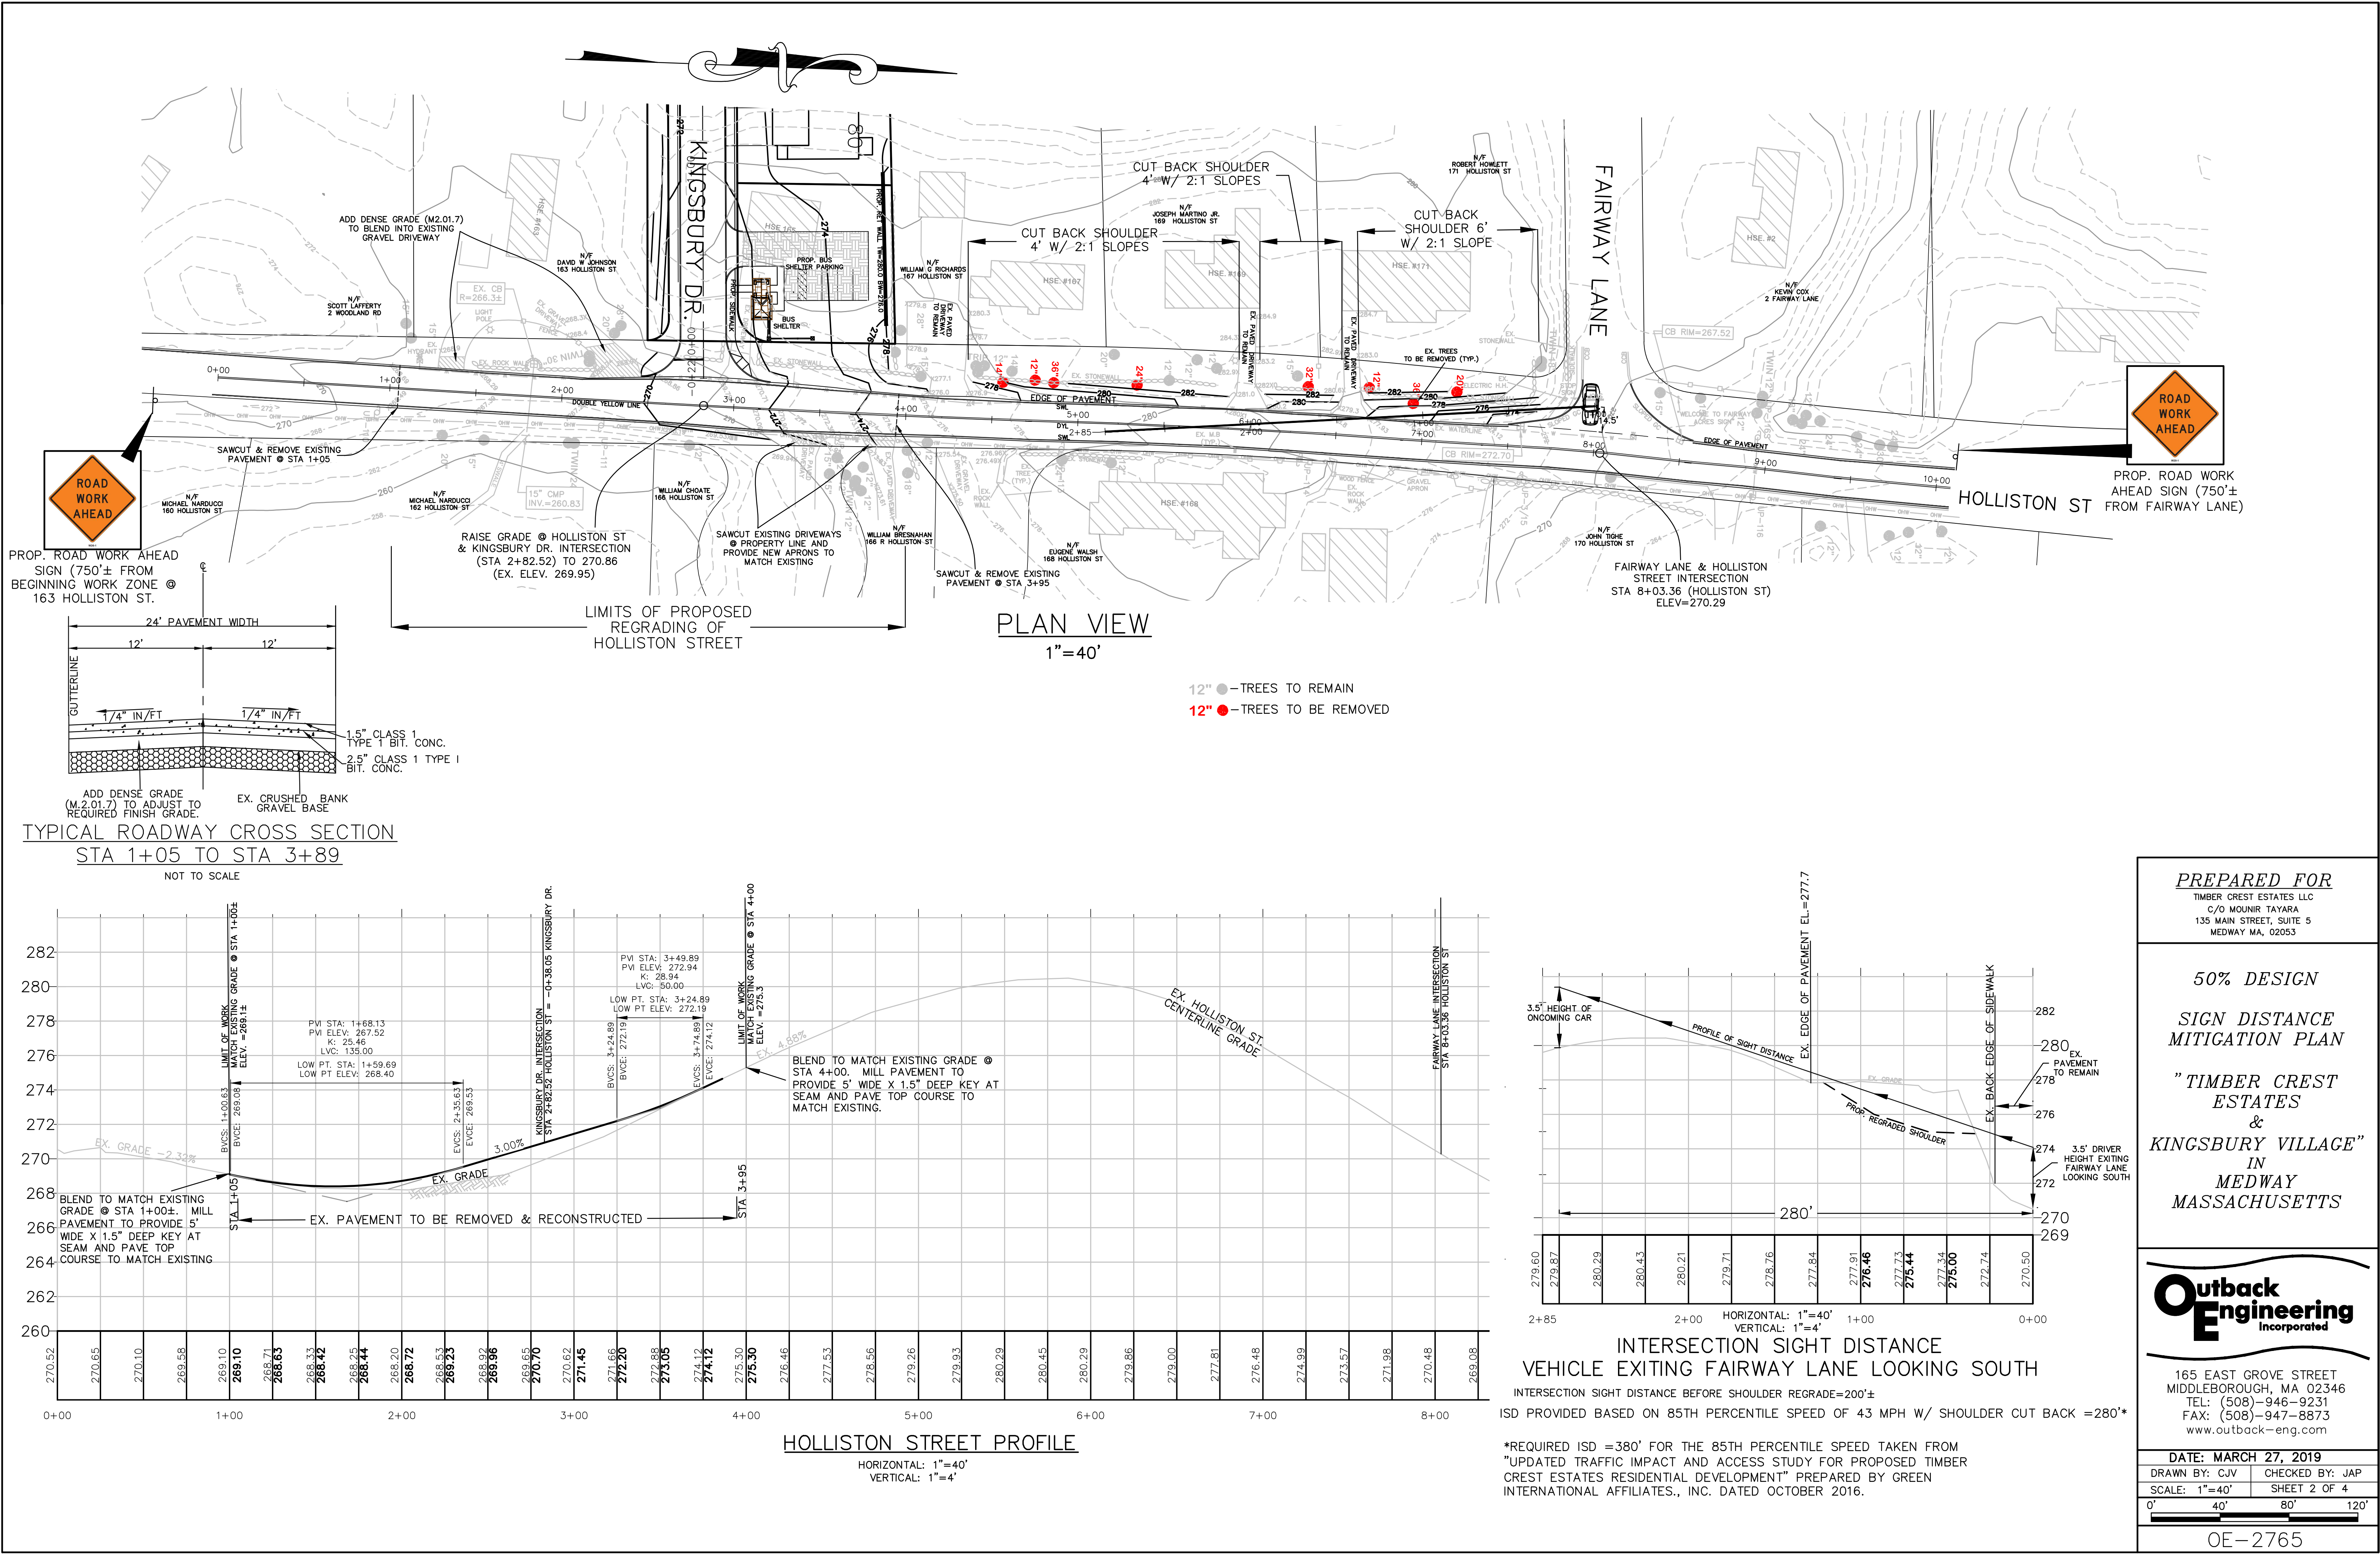









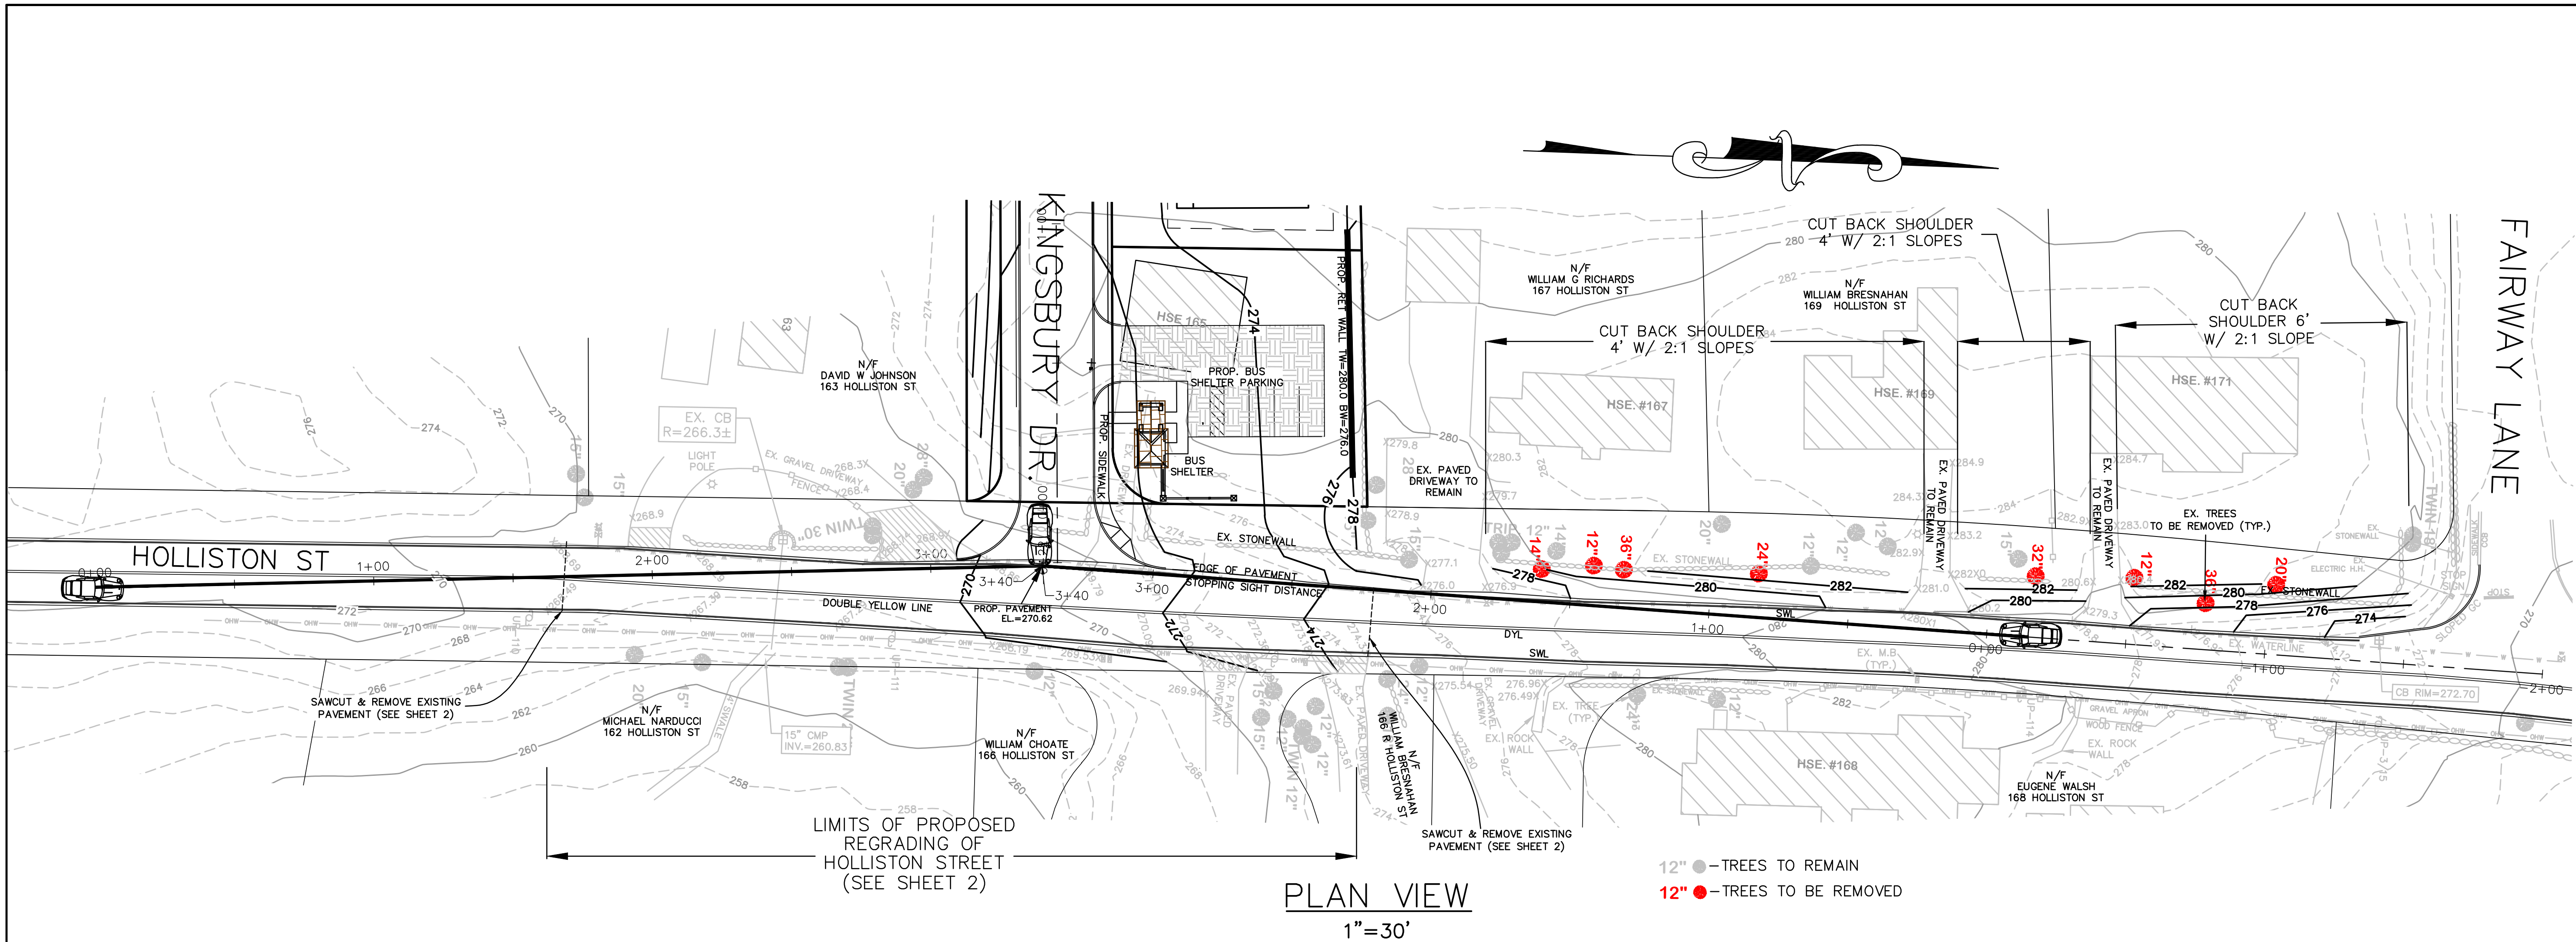


HOLLISTON ST STOPPING SIGHT DISTANCE  
SB VEHICLE APPROACHING KINGSBURY DR.

\*REQUIRED SSD DISTANCE FOR THE 85TH PERCENTILE SPEED  
TAKEN FROM THE SUPPLEMENTAL SIGHT DISTANCE ANALYSIS  
LETTER ADDRESSED TO MR. DAVID COLE DATED MARCH 15, 2017.

HOLLISTON ST STOPPING SIGHT DISTANCE  
NB VEHICLE APPROACHING KINGSBURY DR.

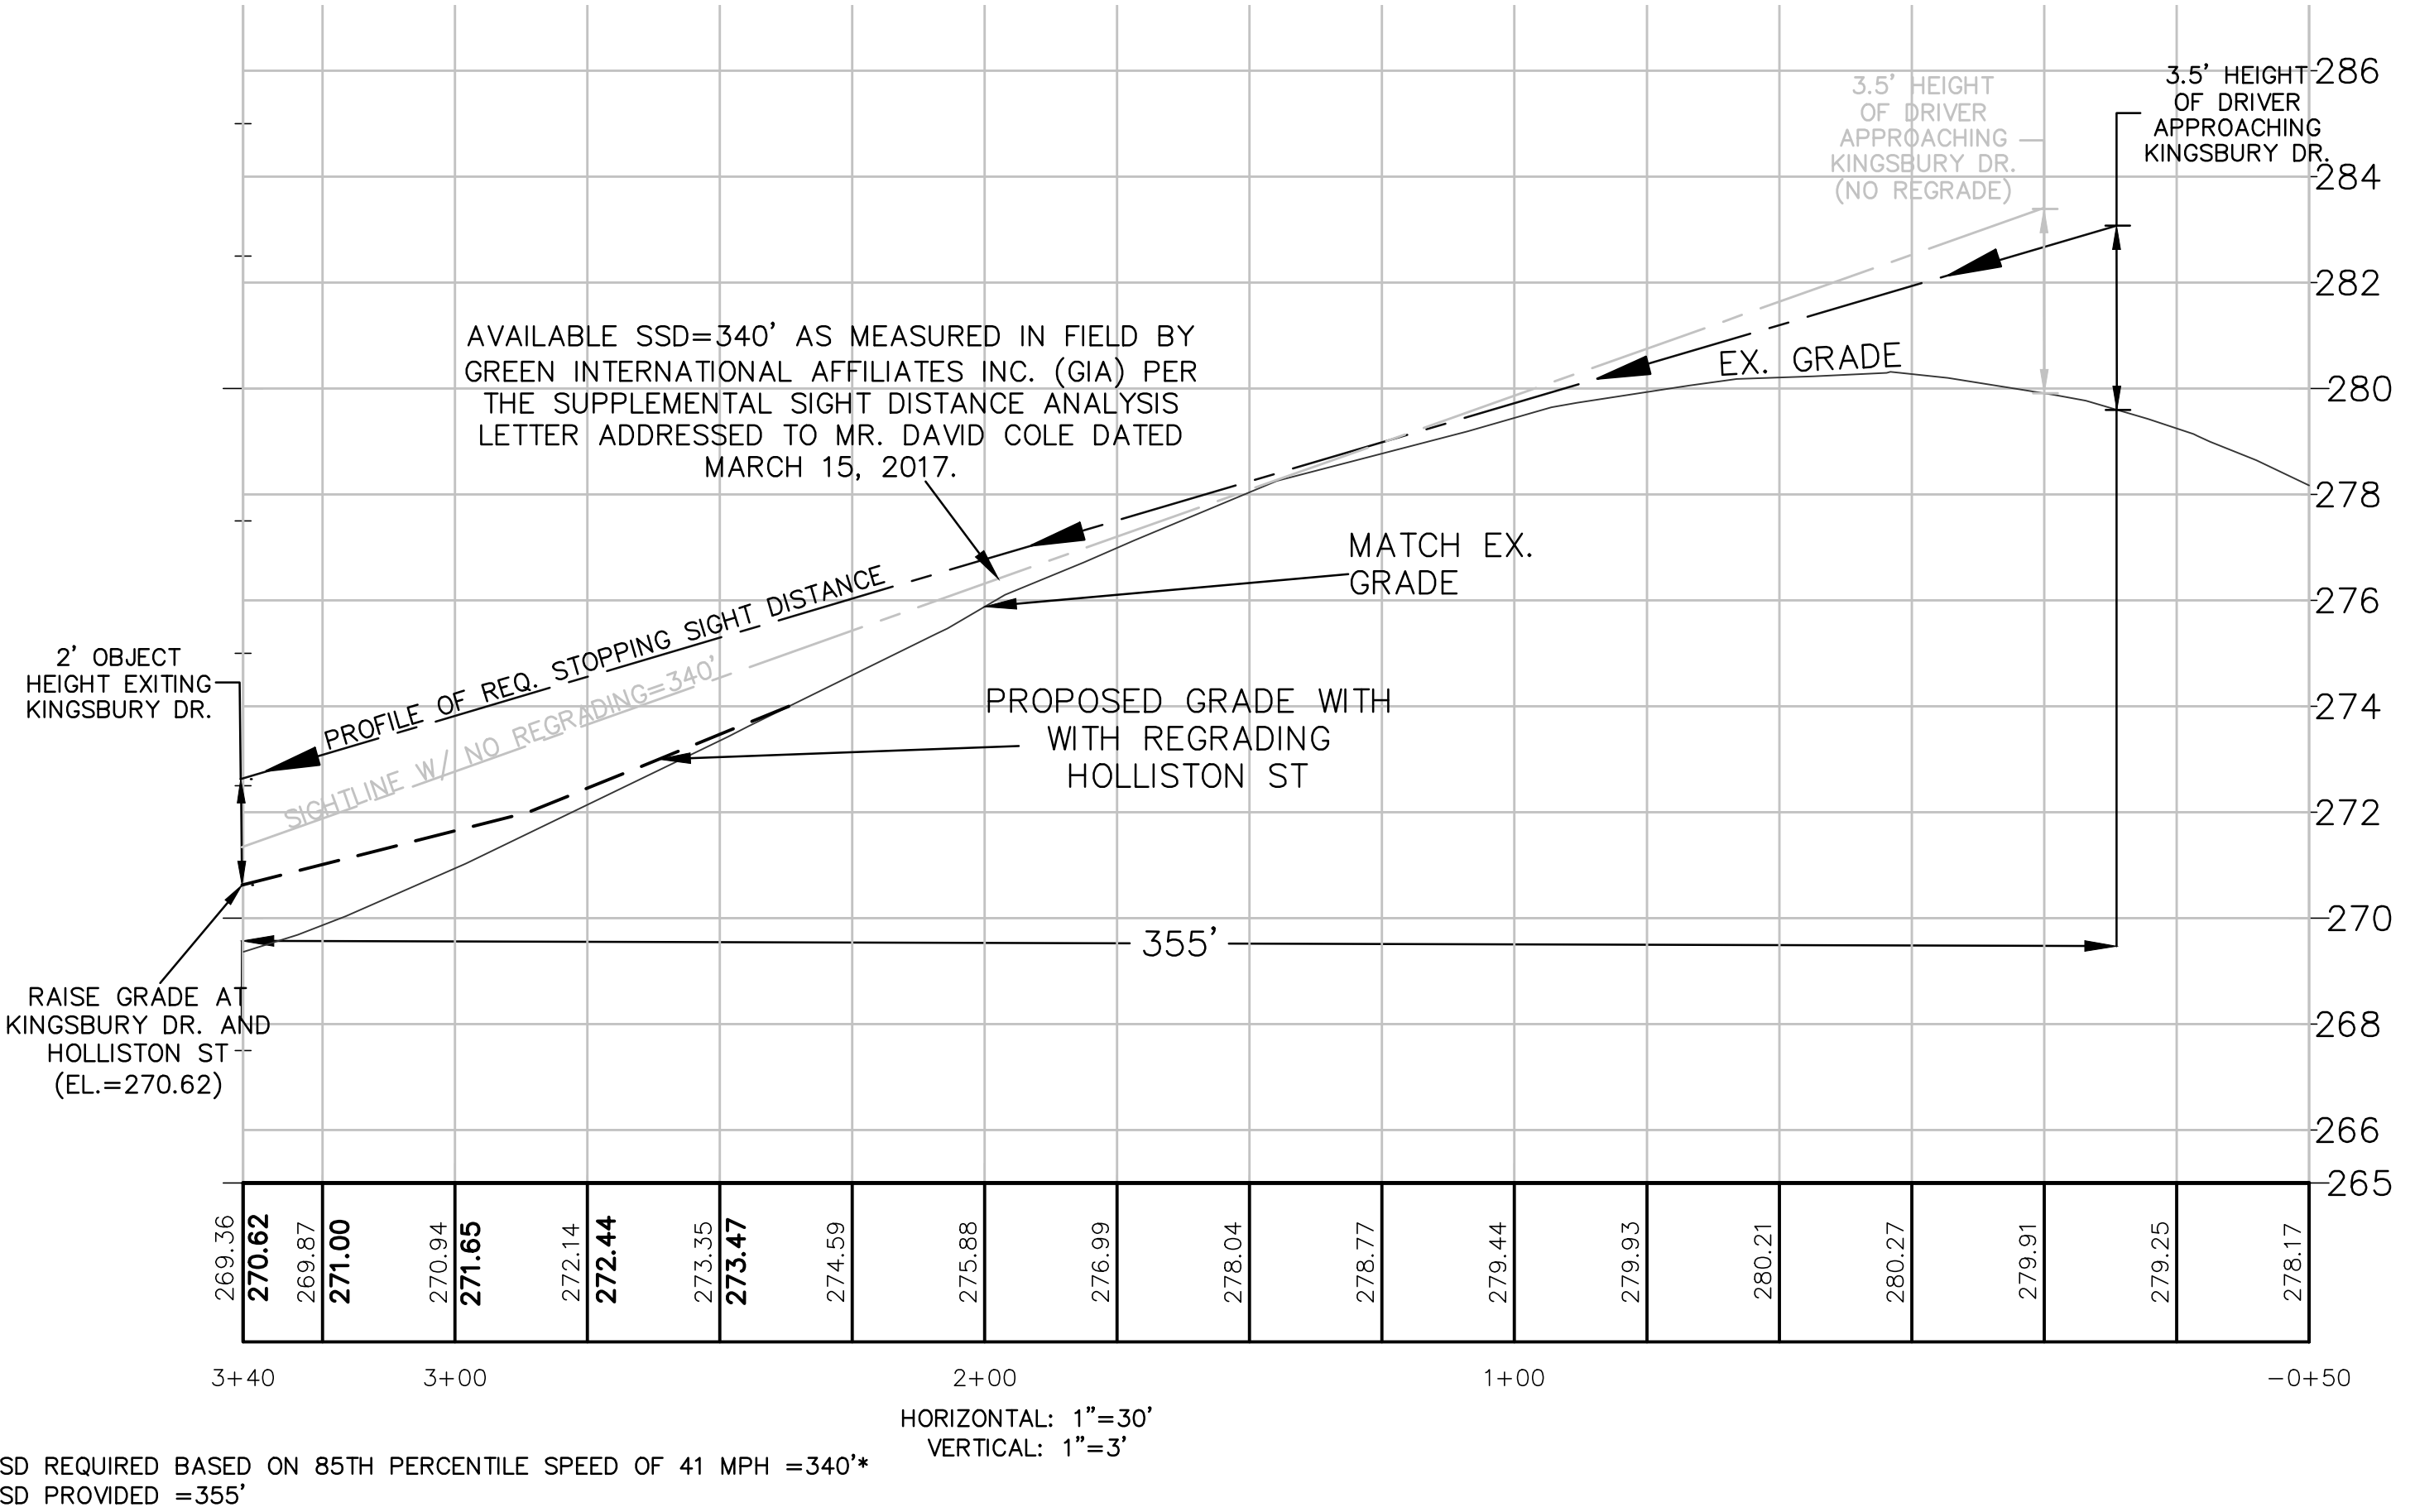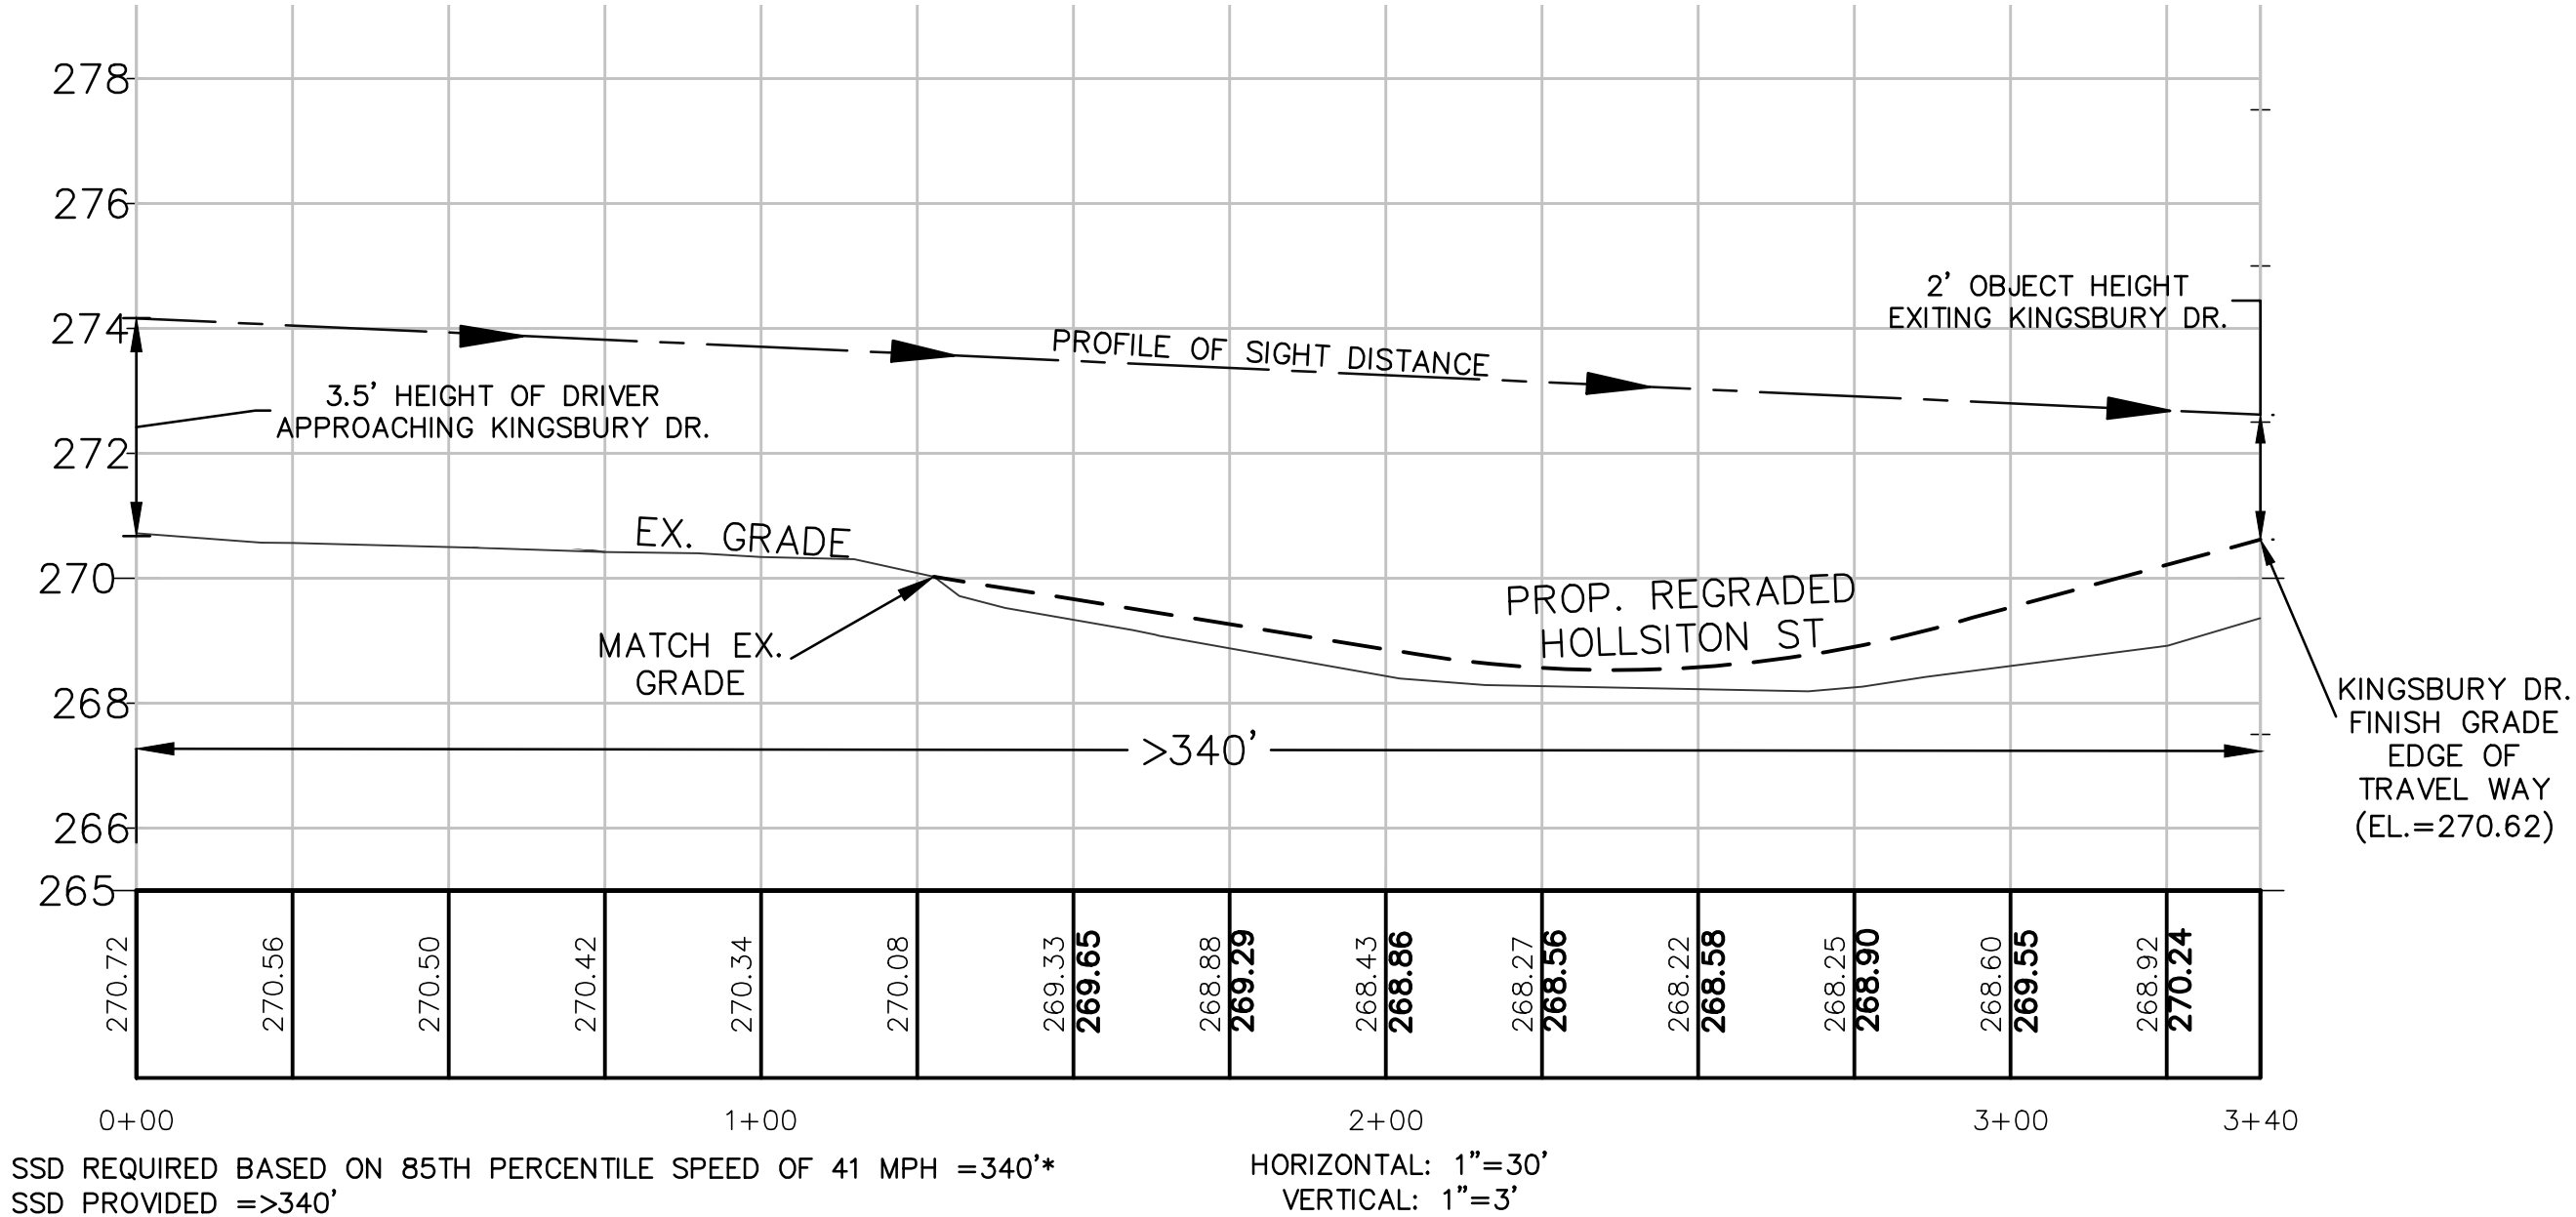

50% DESIGN  
STOPPING SIGHT  
DISTANCE  
HOLLISTON STREET  
"TIMBER CREST  
ESTATES  
&  
KINGSBURY VILLAGE"  
IN  
MEDWAY  
MASSACHUSETTS

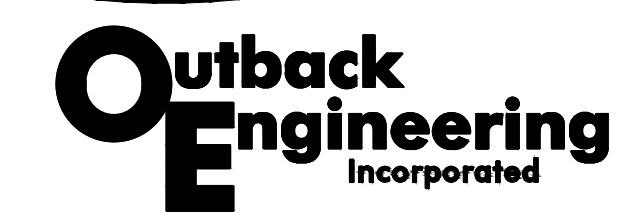

165 EAST GROVE STREET  
MIDDLEBOROUGH, MA 02346  
TEL: (508)-946-9231  
FAX: (508)-947-8873  
www.outback-eng.com

DATE: MARCH 27, 2019  
DRAWN BY: CJV CHECKED BY: JAP  
SCALE: 1"=30' SHEET 4 OF 4  
0' 30' 60' 90'  
OE-2765