


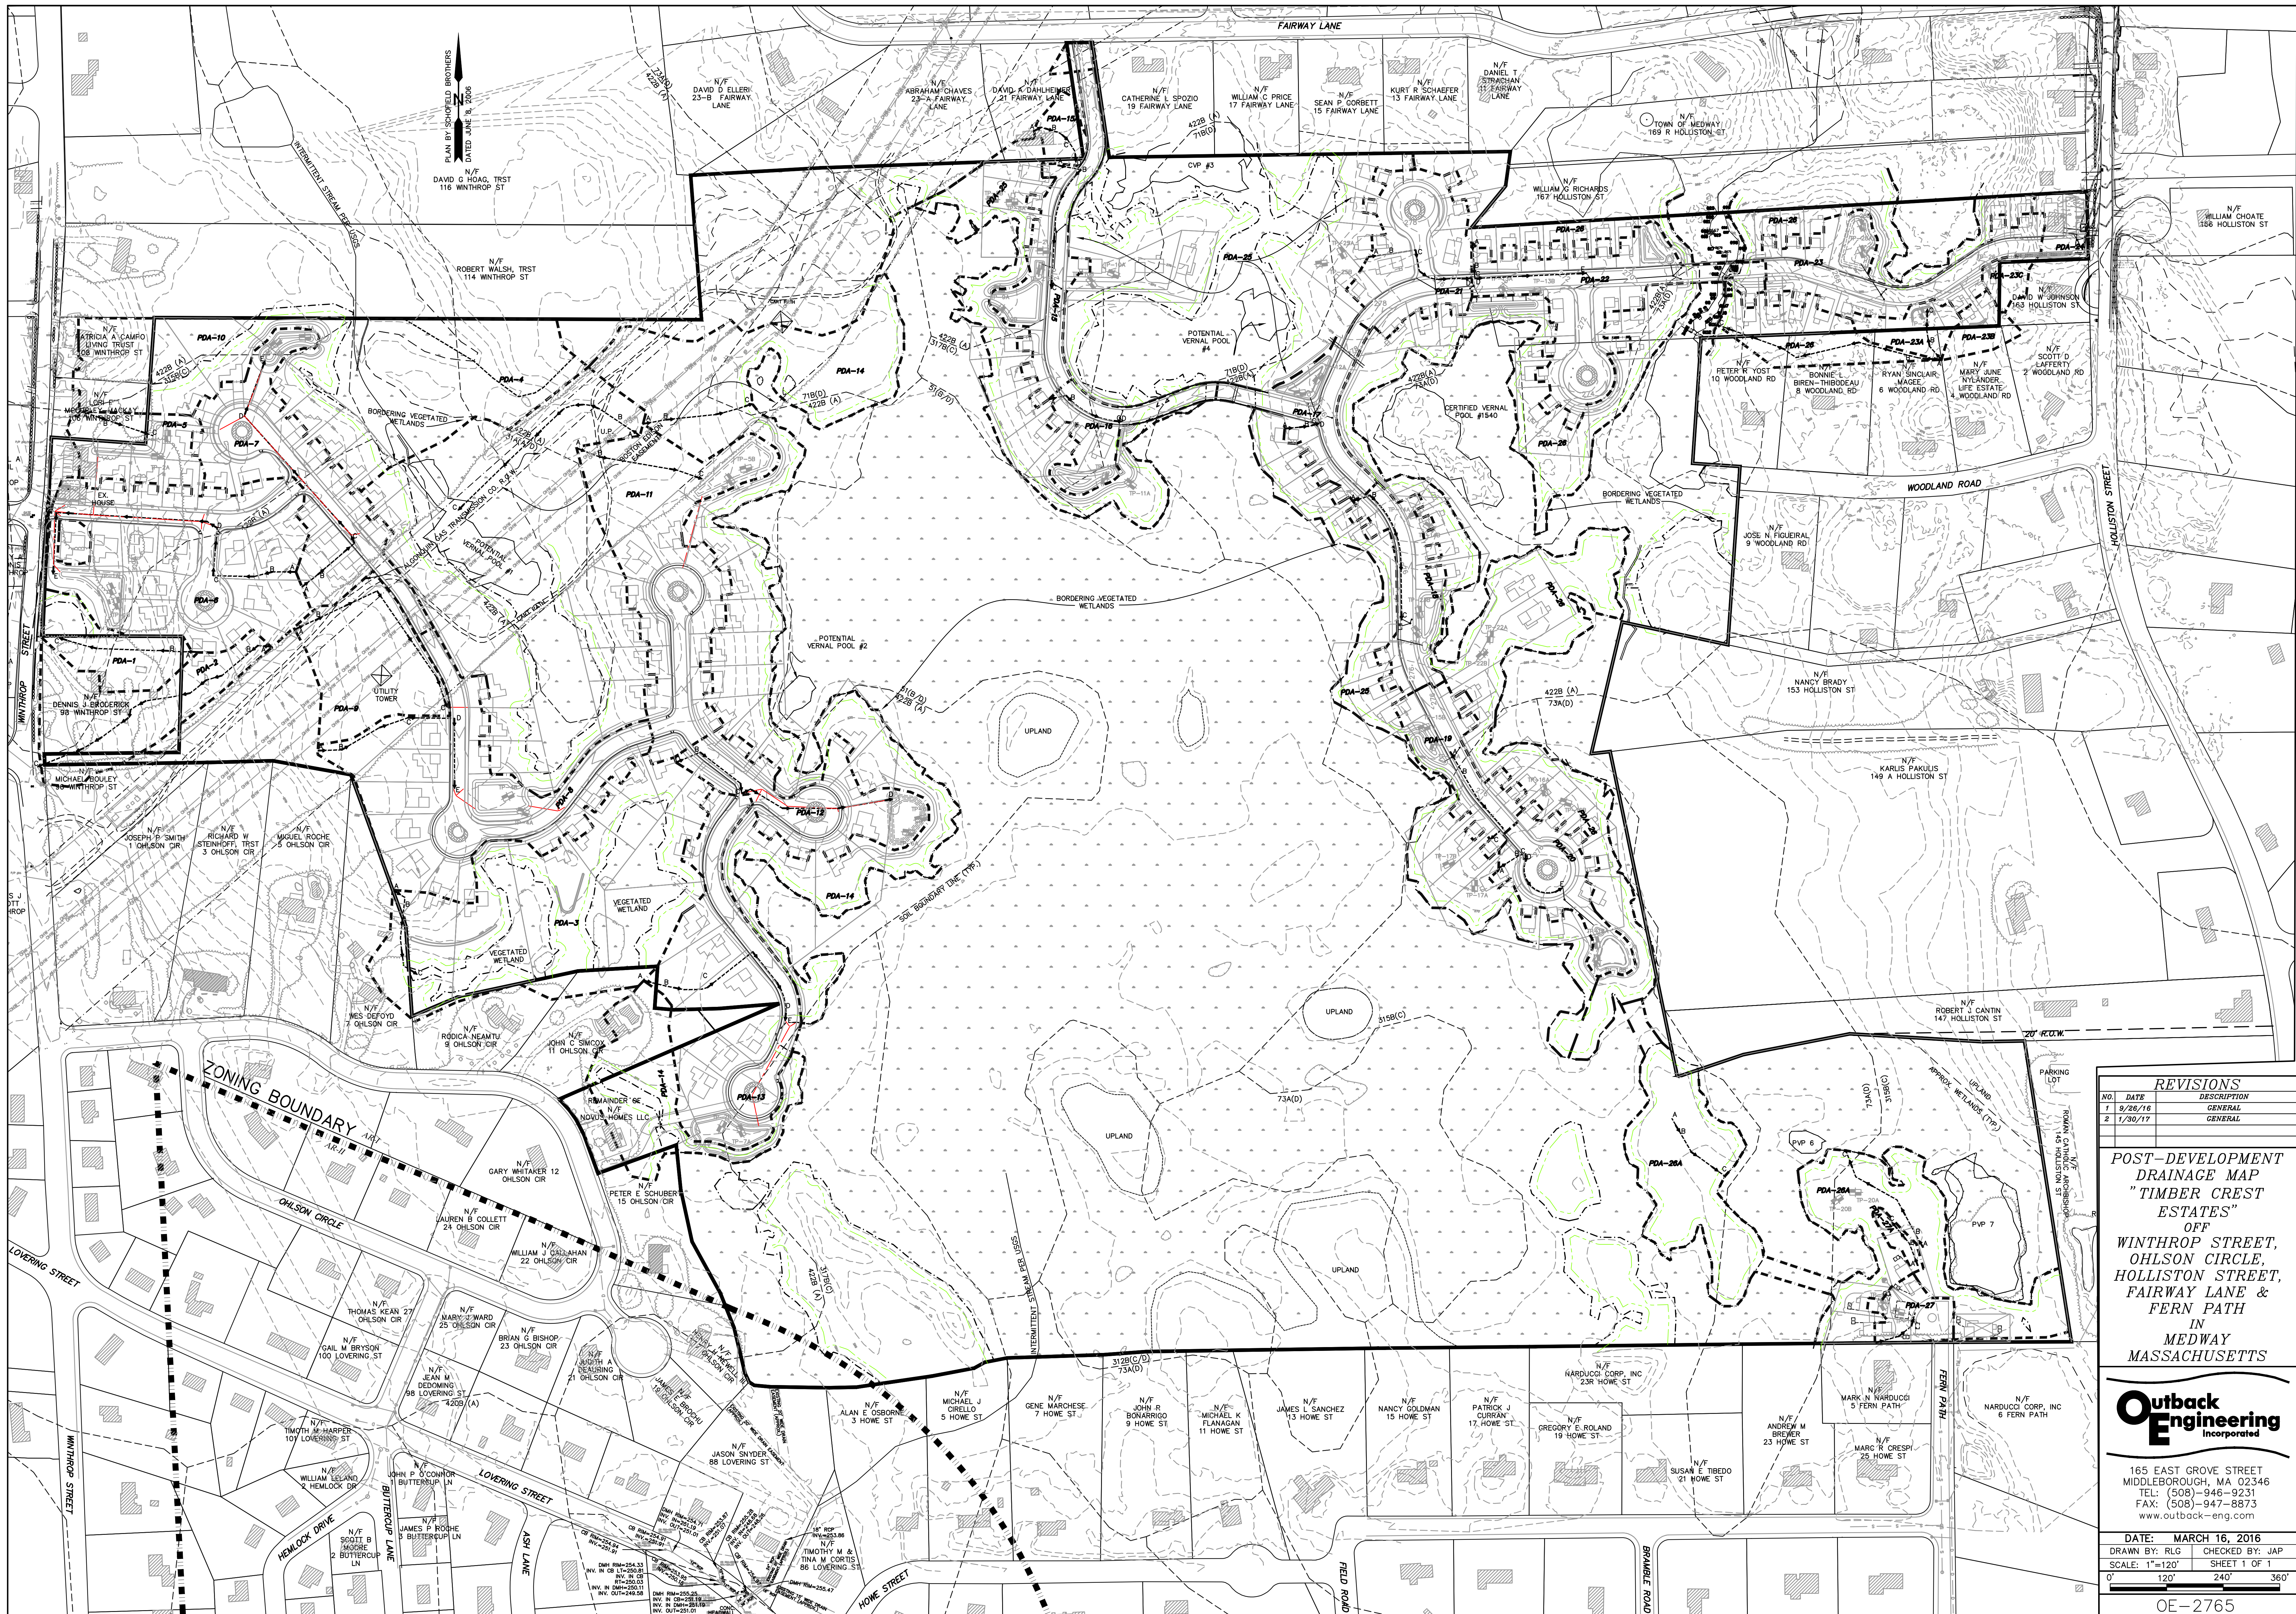

REVISIONS		
NO.	DATE	DESCRIPTION
1	9/28/16	GENERAL
2	1/30/17	GENERAL

**POST-DEVELOPMENT DRAINAGE MAP
"TIMBER CREST ESTATES"
OFF
WINTHROP STREET,
OHLSON CIRCLE,
HOLLISTON STREET,
FAIRWAY LANE &
FERN PATH
IN
MEDWAY
MASSACHUSETTS**

Outback Engineering
Incorporated

165 EAST GROVE STREET
MIDDLEBOROUGH, MA 02346
TEL: (508)-946-9231
FAX: (508)-947-8873
www.outback-eng.com

DATE: MARCH 16, 2016
DRAWN BY: RLG CHECKED BY: JAP
SCALE: 1"=120' SHEET 1 OF 1
0' 120' 240' 360'

OE-2765